


DRAWN BY:
R.H.
 DATE:
 JOB NUM:
2011796
 SCALE:
NOTED
 SHEET:
 OF:
 1/4" = 1' 1824

CONTRACTOR:
MEIER COMPANIES
 OWNER:
**2009 OCSAR LN NE
 CASSIDY RIDGE 3RD L#1 B#5**

These drawings have been prepared using information provided by the customer/contractor. It is the responsibility of the customer/contractor to provide accurate information and to verify the accuracy of the information provided. The customer/contractor is responsible for obtaining all necessary permits and approvals. The customer/contractor is responsible for providing all necessary information and for verifying the accuracy of the information provided. 

Acknowledged by _____ Customer/Contractor Signature _____ Date _____

**PROGRESSIVE PLAN
 DESIGN LLP**
 RESIDENTIAL ARCHITECTURE
 714 County Rd. 3 NW Byron, MN 55920
 (607) 795-8877 progressiveplans@gmail.com

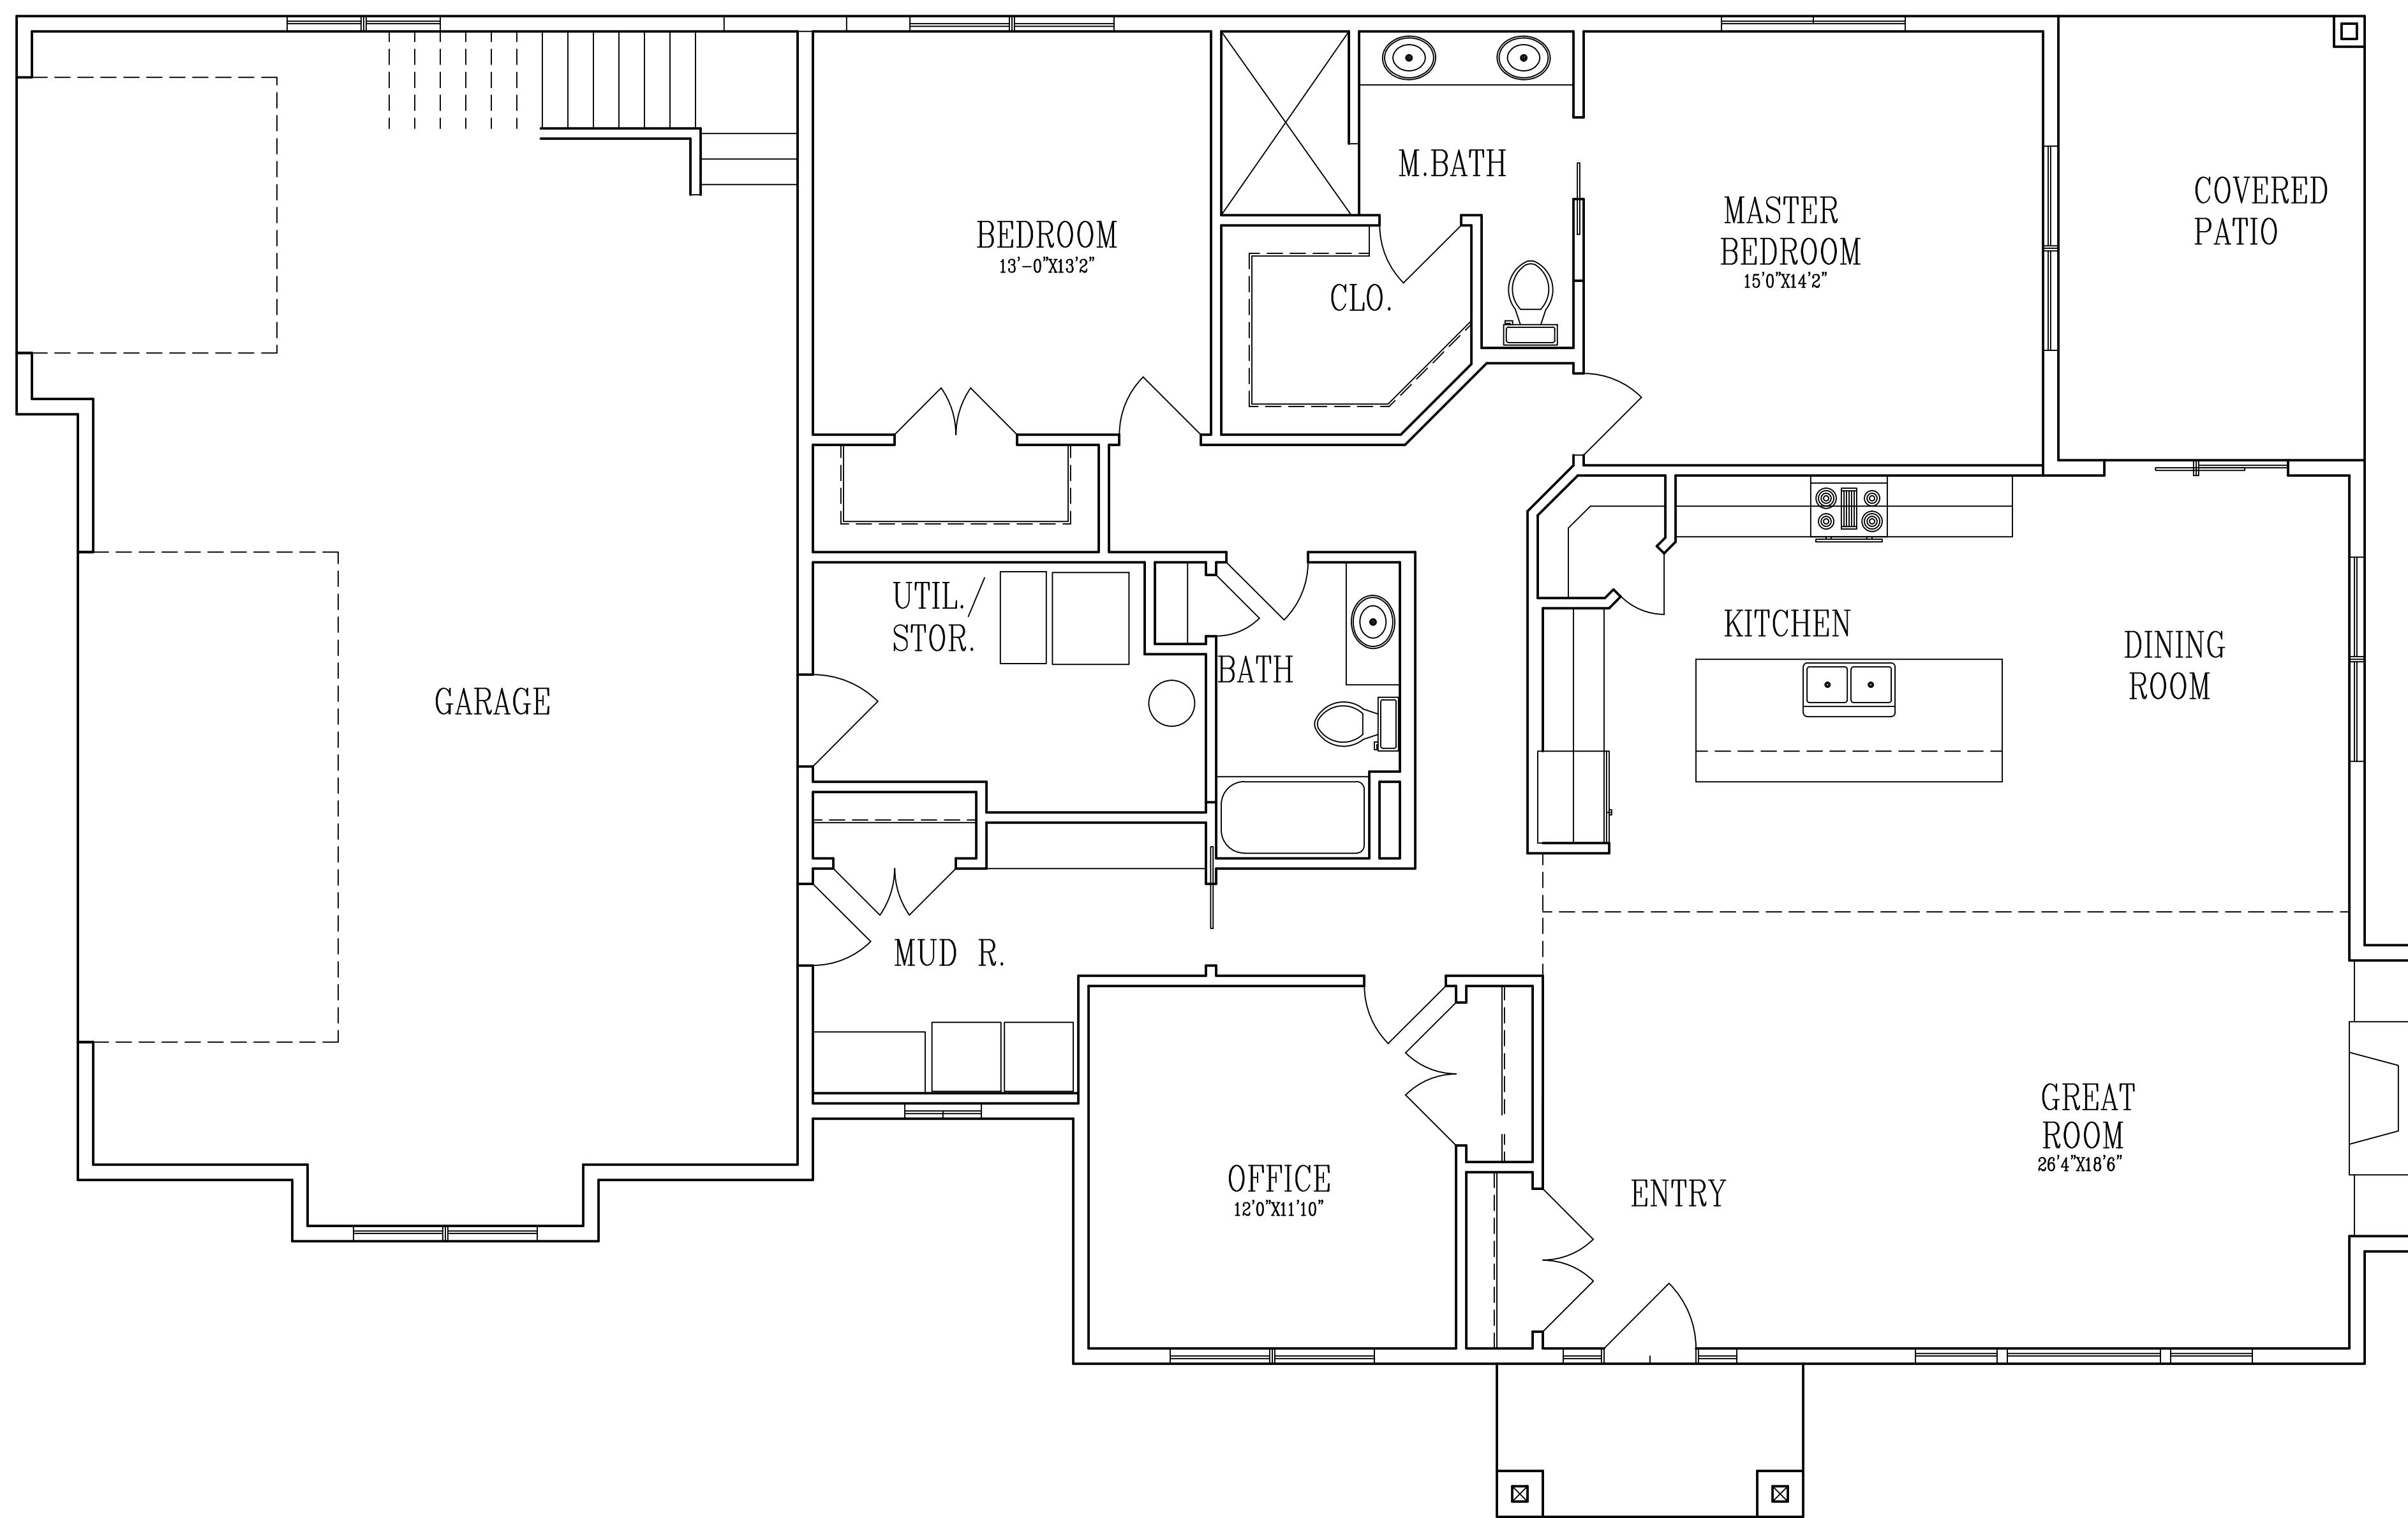

MAIN FLOOR PLAN

CONTRACTOR:

MEIER COMPANIES
 2009 OC SAR LN NE
 CASSIDY RIDGE 3RD L#1 B#5

OWNER:

| | |
|-----------|---------|
| DRAWN BY: | R.H. |
| DATE: | |
| SQ. FT.: | 2054 |
| JOB NUM.: | 2011796 |
| SCALE: | NOTED |
| SHEET: | OF |

1/4"=1'0" 1824

These drawings have been prepared using information provided by the customer/contractor. The architect is not responsible for any errors or omissions in the drawings. 

ACKNOWLEDGED BY: _____ CUSTOMER/CONTRACTOR SIGNATURE _____ DATE _____

**PROGRESSIVE PLAN
 DESIGN LLP**
 RESIDENTIAL ARCHITECTURE
 714 County Rd. 5 NW Byron, MN 55920
 (607) 795-8977 progressiveplans@gmail.com