





FRONT ELEVATION

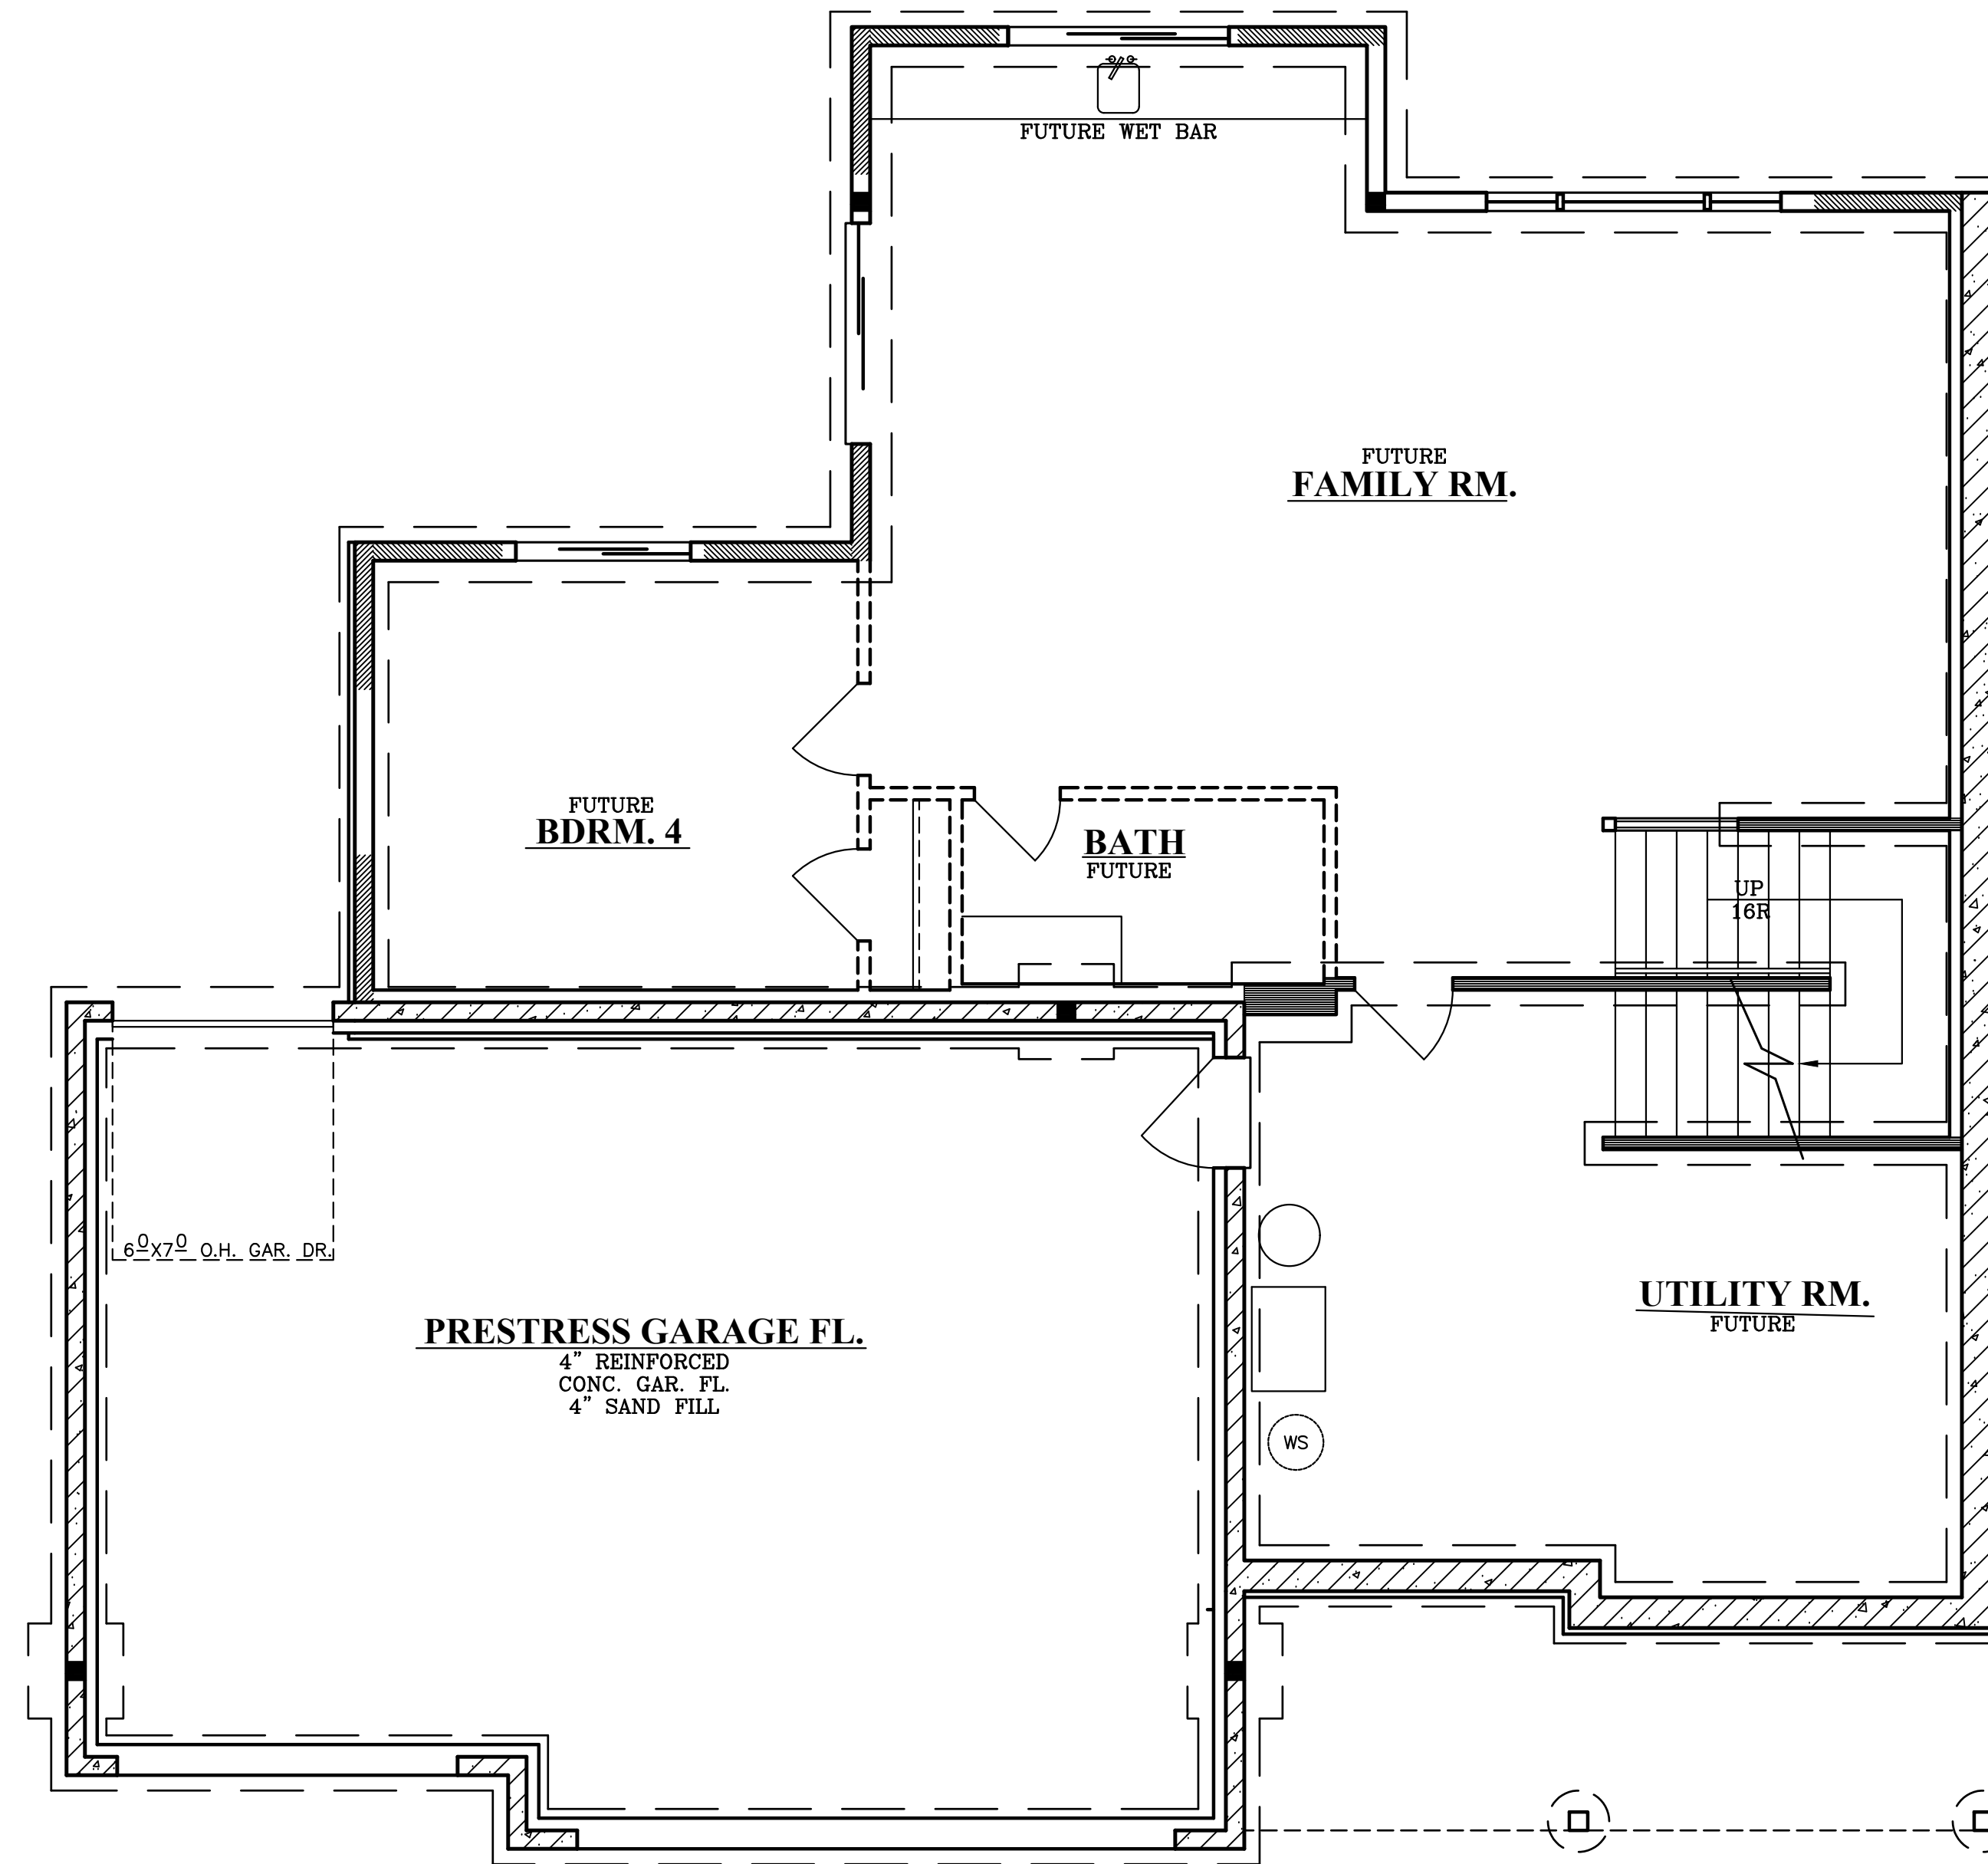


**BASEMENT FLOOR PLAN**  
**FTG. & FND. PLAN**

13 CRS. CONC. BASEMENT  
 ANDERSEN 400 WINDOWS AND R.O. TO BE VERIFIED W/ SUPPLIER  
 ALL WINDOWS HEIGHTS TO BE SET AT 6'-10" UNLESS NOTED

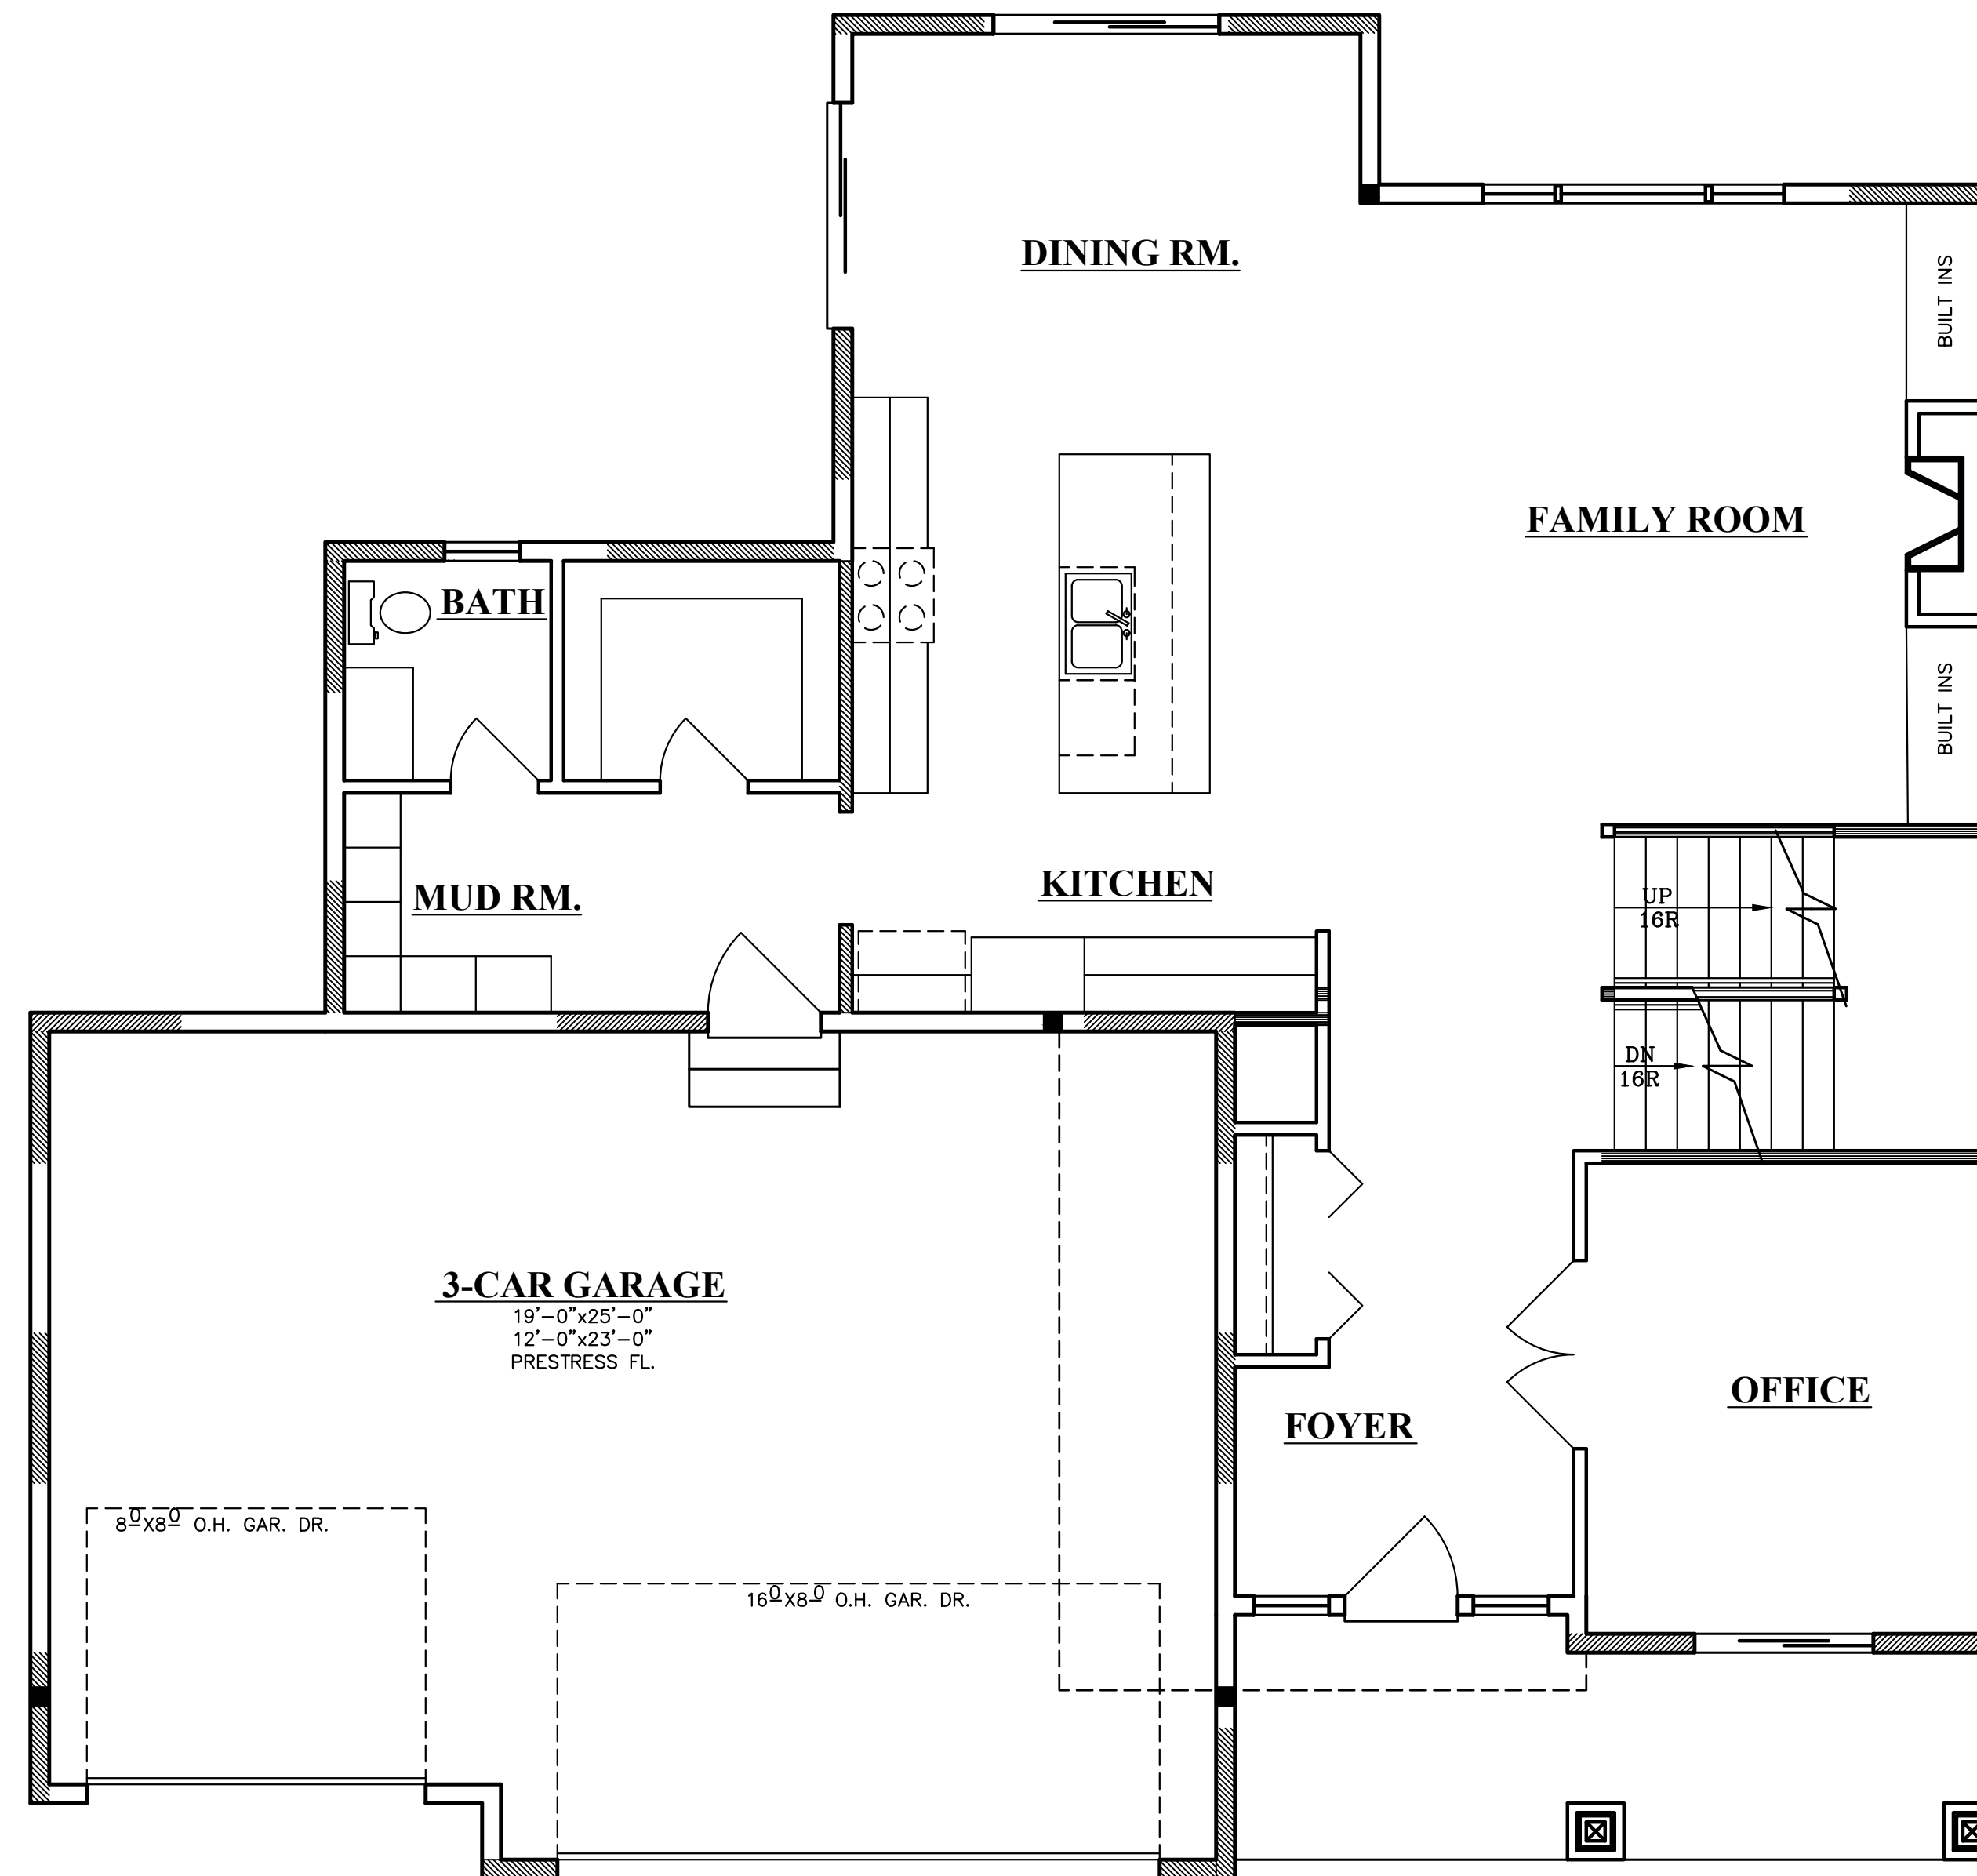

**FIRST FLOOR PLAN**

1272.00 SQ. FT.  
 9'-1 1/8" CLG. HGT.  
 ANDERSEN 400 WINDOWS AND R.O. TO BE VERIFIED W/ SUPPLIER  
 ALL WINDOWS HEIGHTS TO BE SET AT 6'-10" UNLESS NOTED

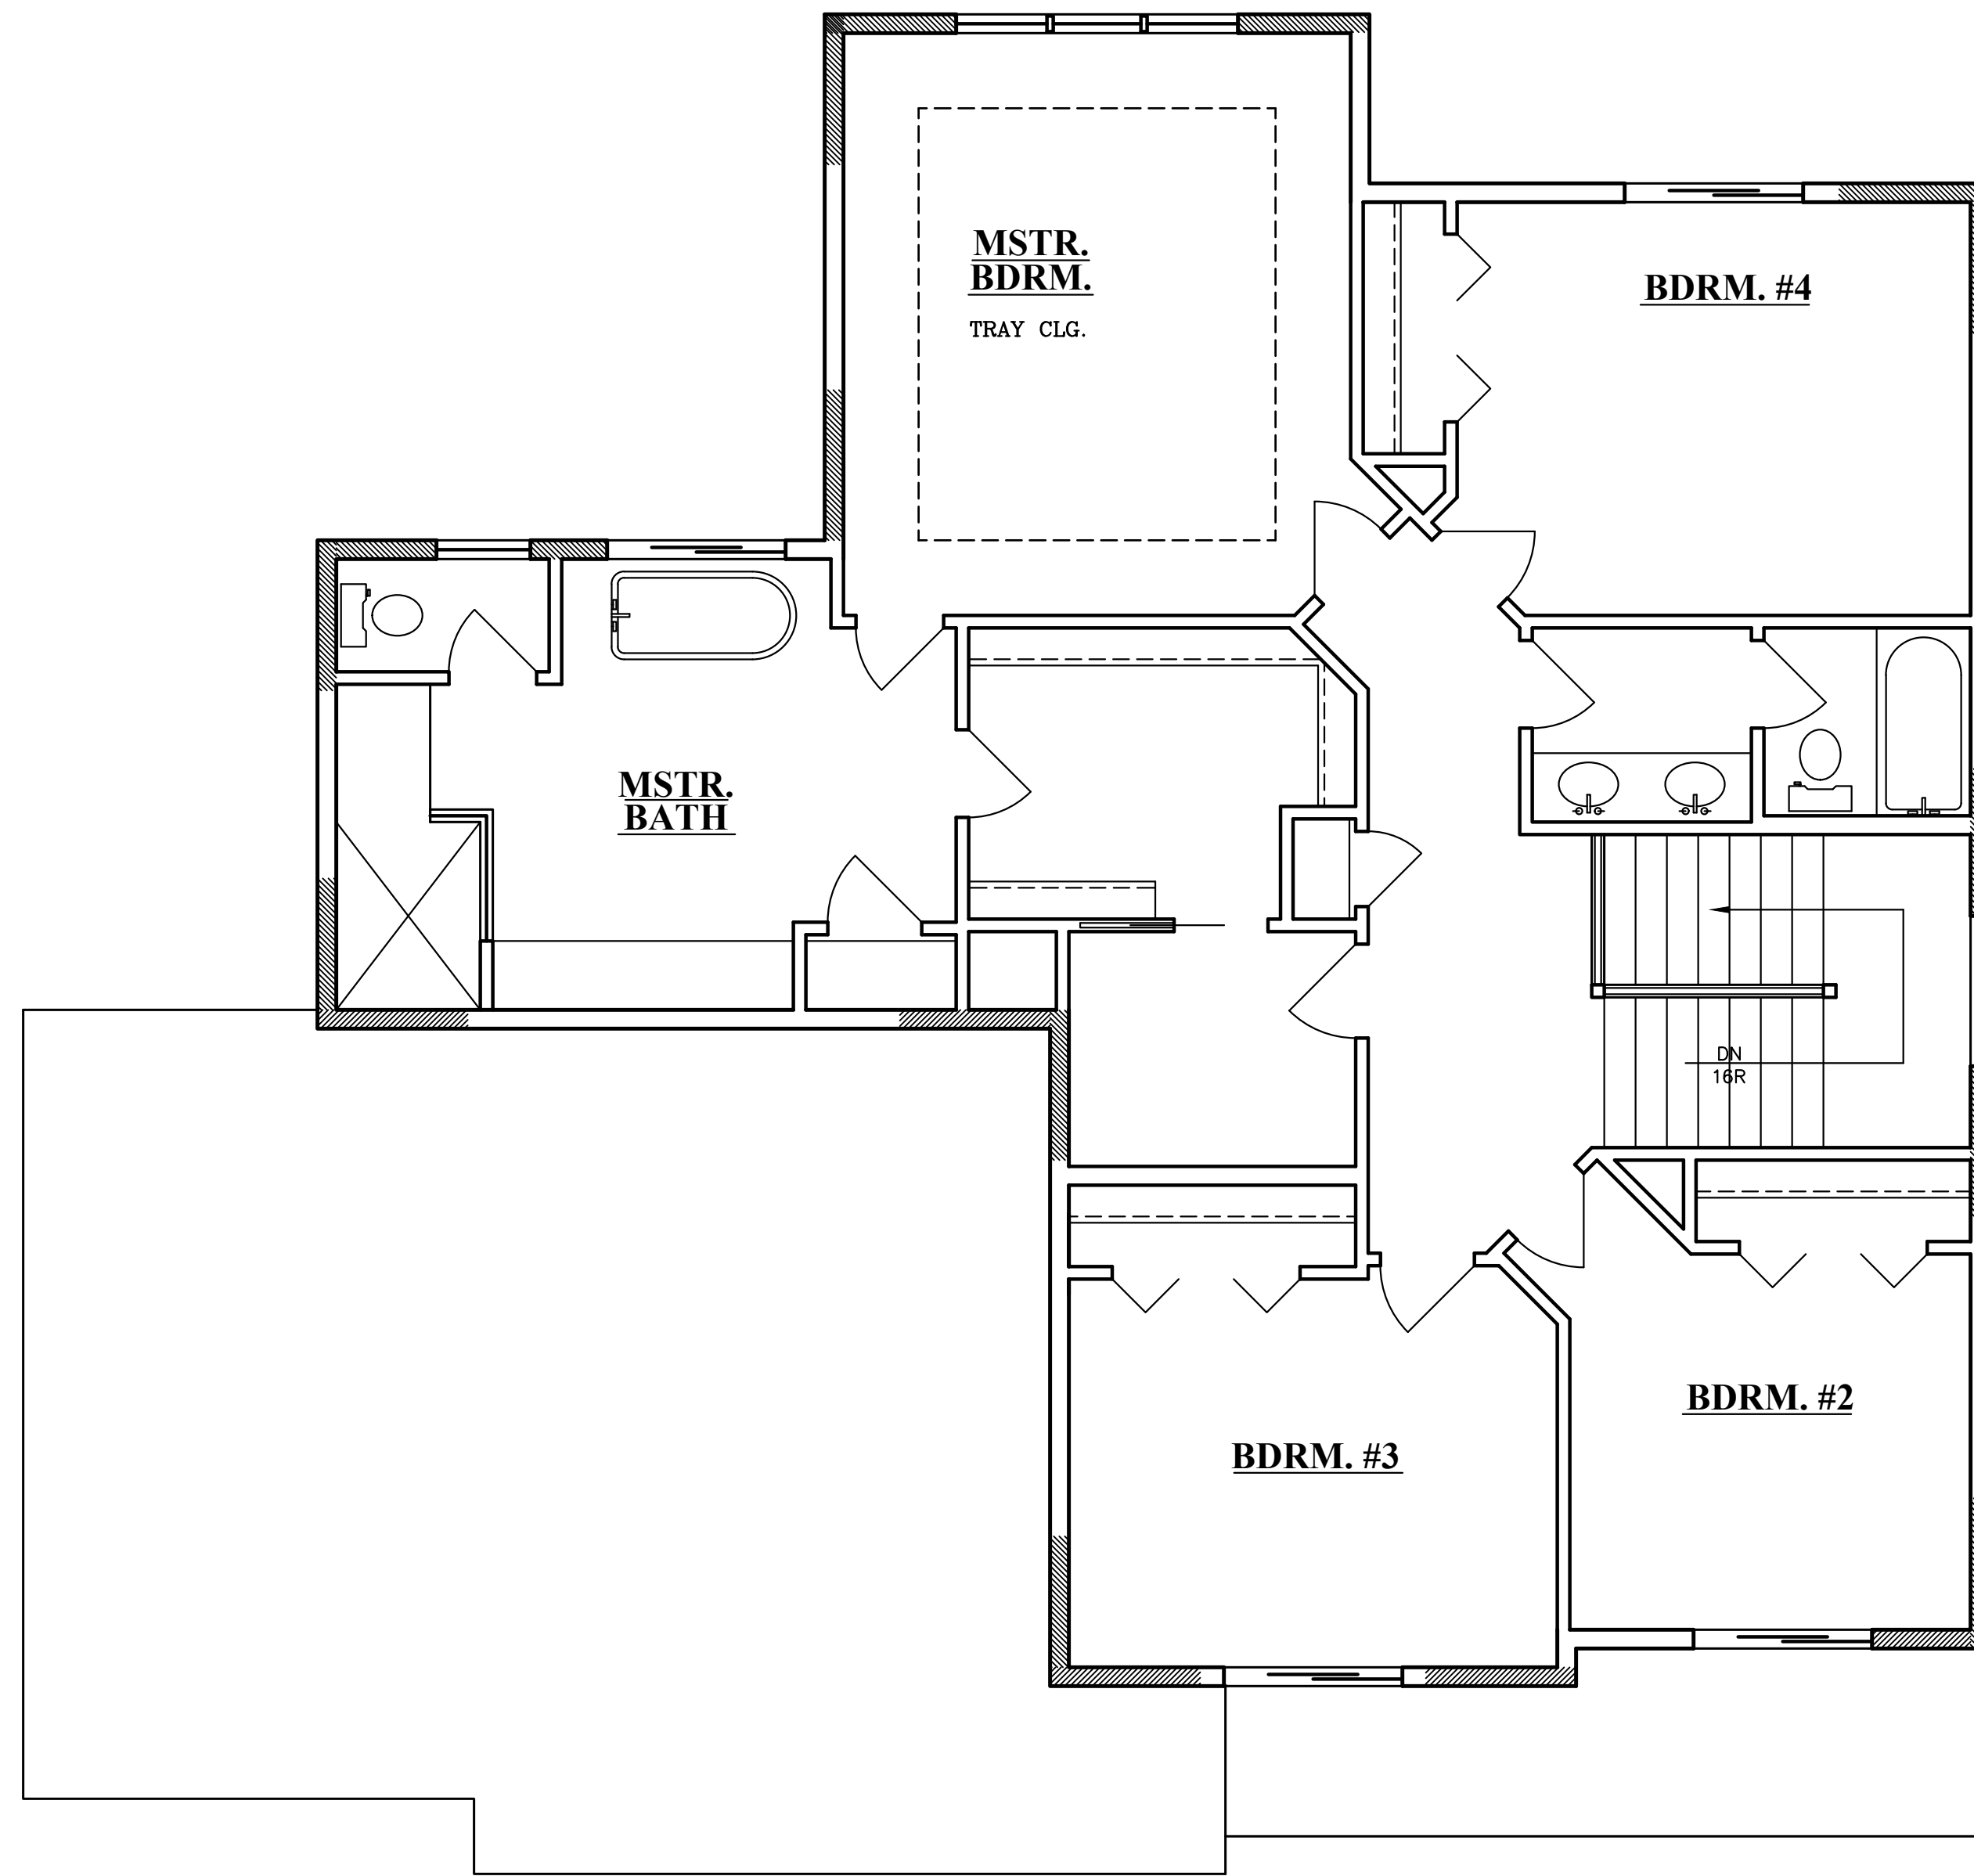

**SECOND FLOOR PLAN**

1364.00 SQ. FT.  
 8'-1 1/8" CLG. HGT.  
 ANDERSEN 400 WINDOWS AND R.O. TO BE VERIFIED W/ SUPPLIER  
 ALL WINDOWS HEIGHTS TO BE SET AT 6'-10" UNLESS NOTED