



1000 S. Minnesota Ave.  
 Oronoco, MN. 55960  
 (507) 251-5337

**MEIER COMPANIES**

Builder : **MEIER COMPANIES**  
 Project: **DAVIDSON RESIDENCE**  
 Address: **CASSIDY RIDGE SUBDIVISION** Lot: **421** Block: **XX**


**ELEVATIONS**

Drawn By: **jm**  
 Date: **06/28/19**  
 Scale: **1/4"=1'-0"**

Revised:  
 Revised:  
 Revised:

Drawing No.

**1 OF 7**

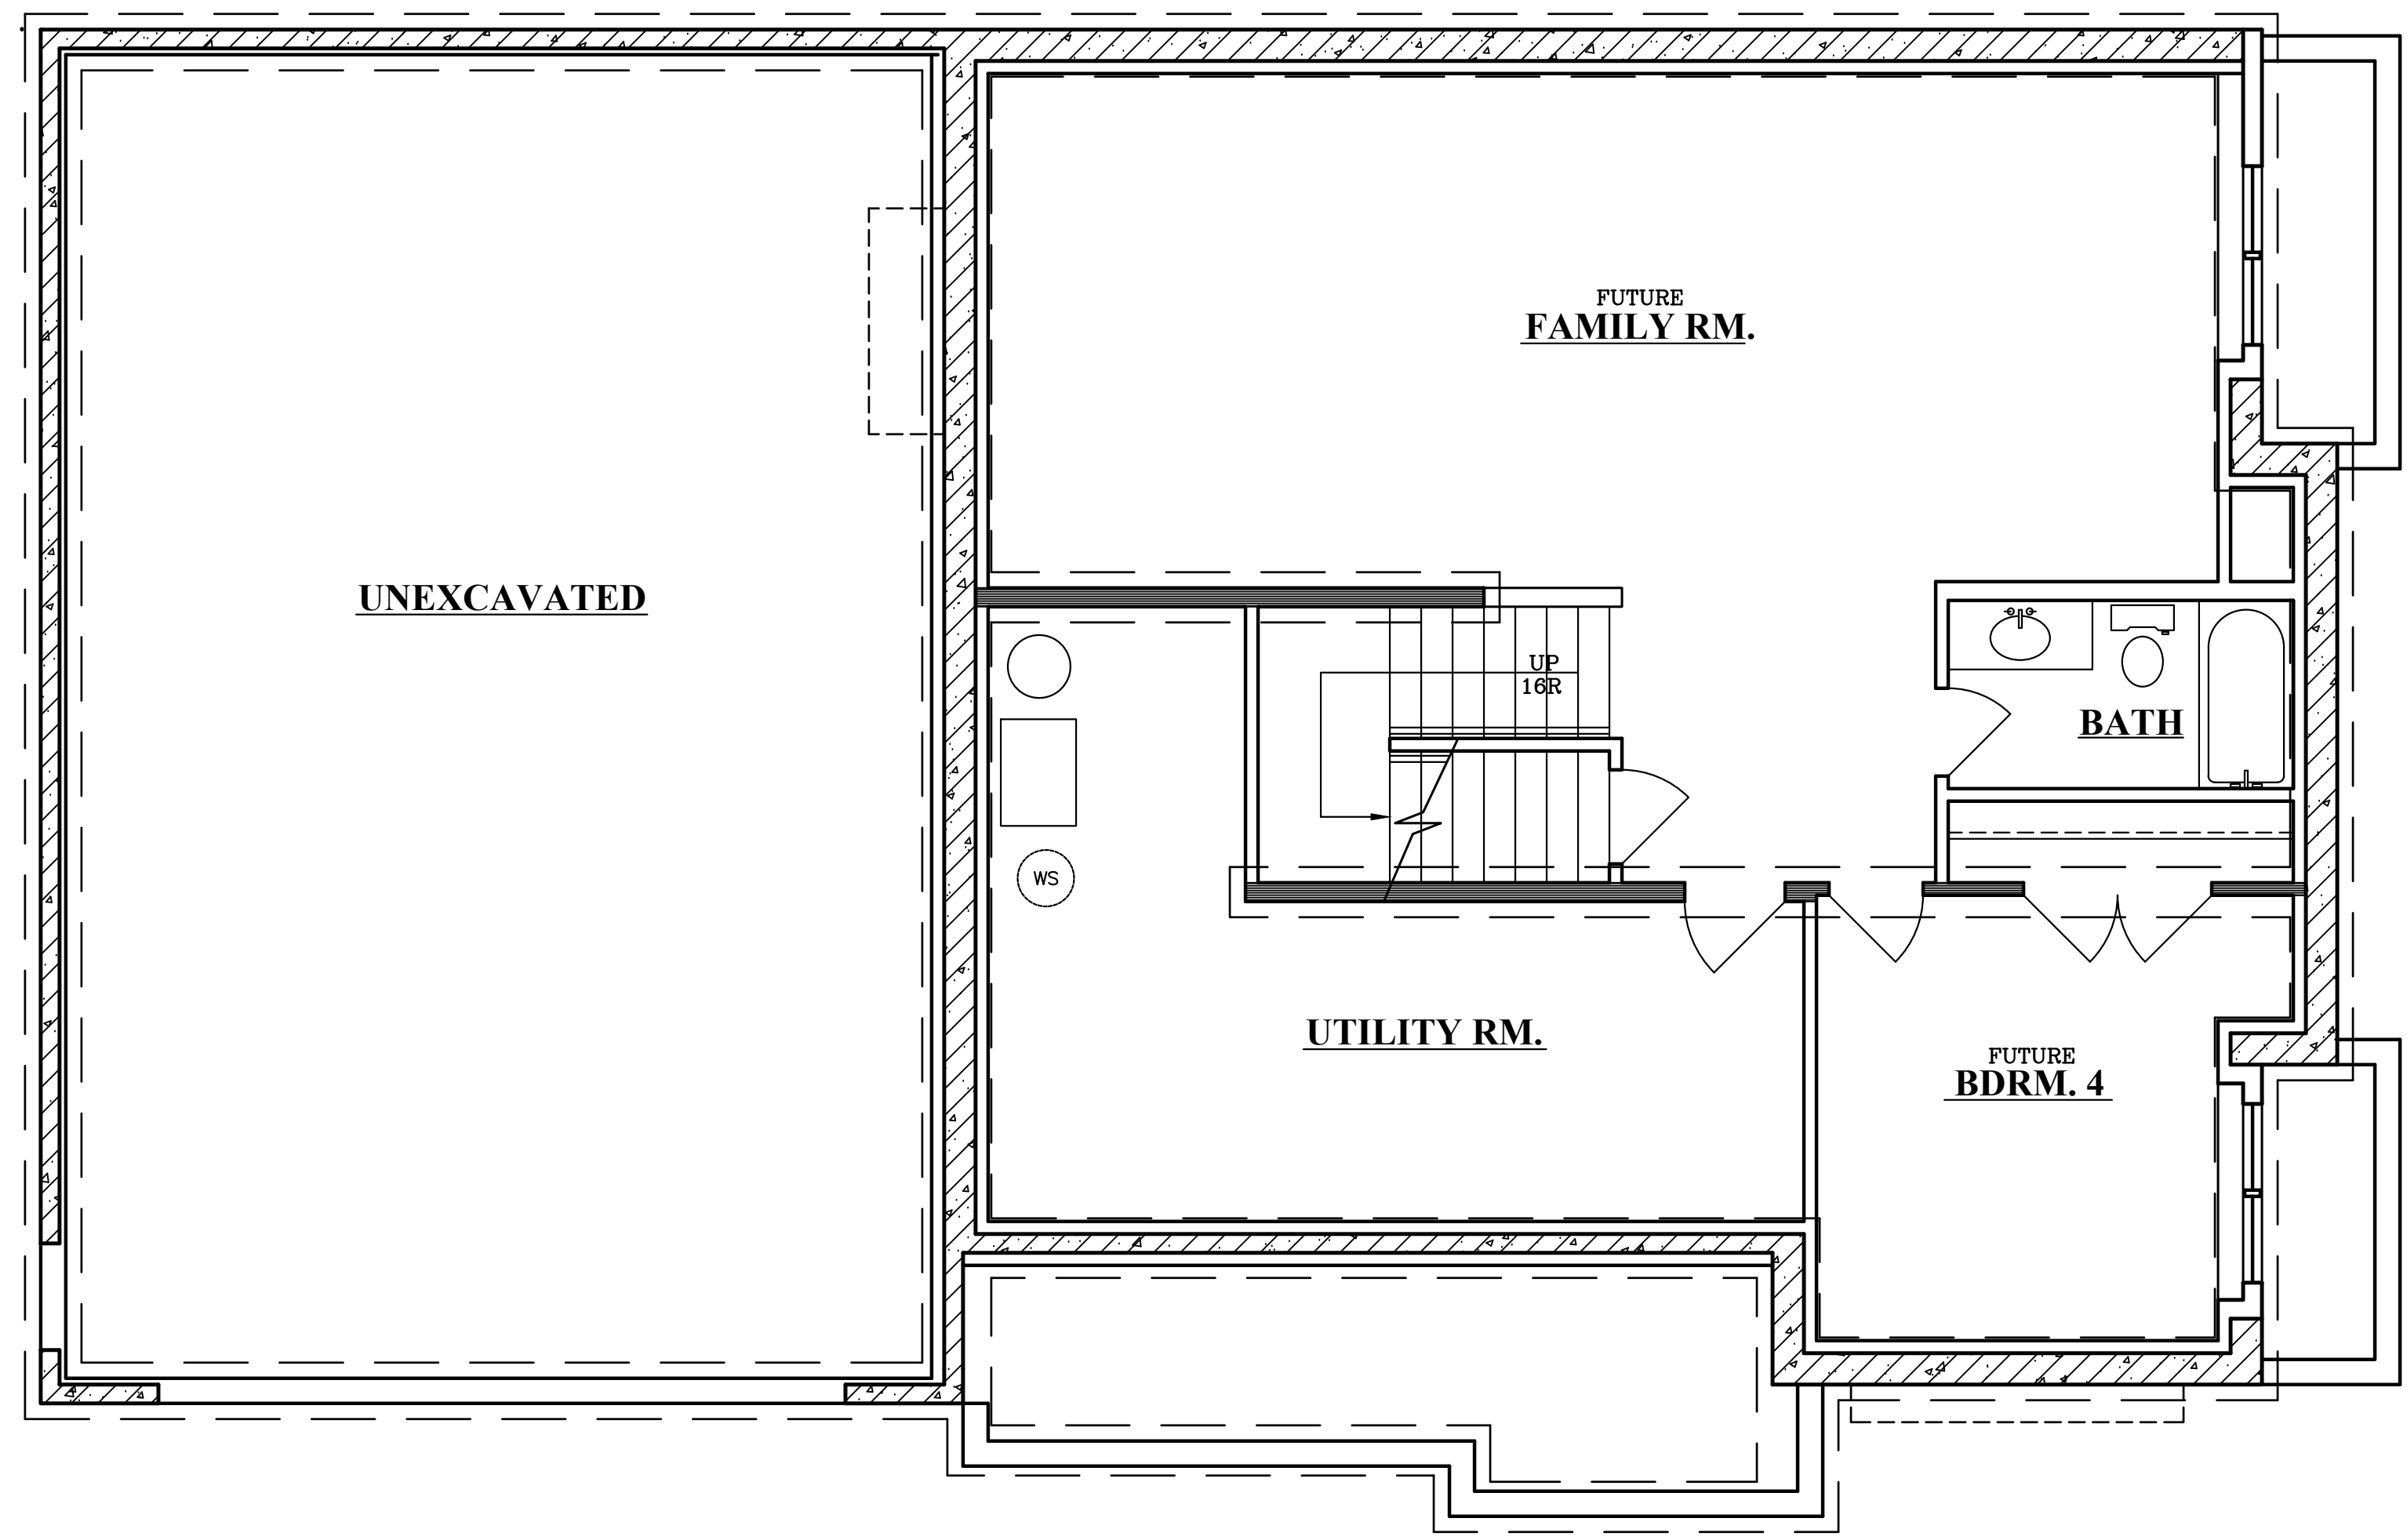

1000 S. Minnesota Ave.  
 Oronoco, MN. 55960  
 (507) 251-5337

**MEIER COMPANIES**

Builder : **MEIER COMPANIES**  
 Project: **DAVIDSON RESIDENCE**  
 Address: **CASSIDY RIDGE SUBDIVISION** Lot: **421** Block: **XX**


Sheet Title:  
**BASEMENT FL. PLAN**

Drawn By:  
 jm  
 Date:  
 06/28/19  
 Scale:  
 1/4"=1'-0"

Revised:  
 Revised:  
 Revised:

Drawing No.

**3 OF 7**

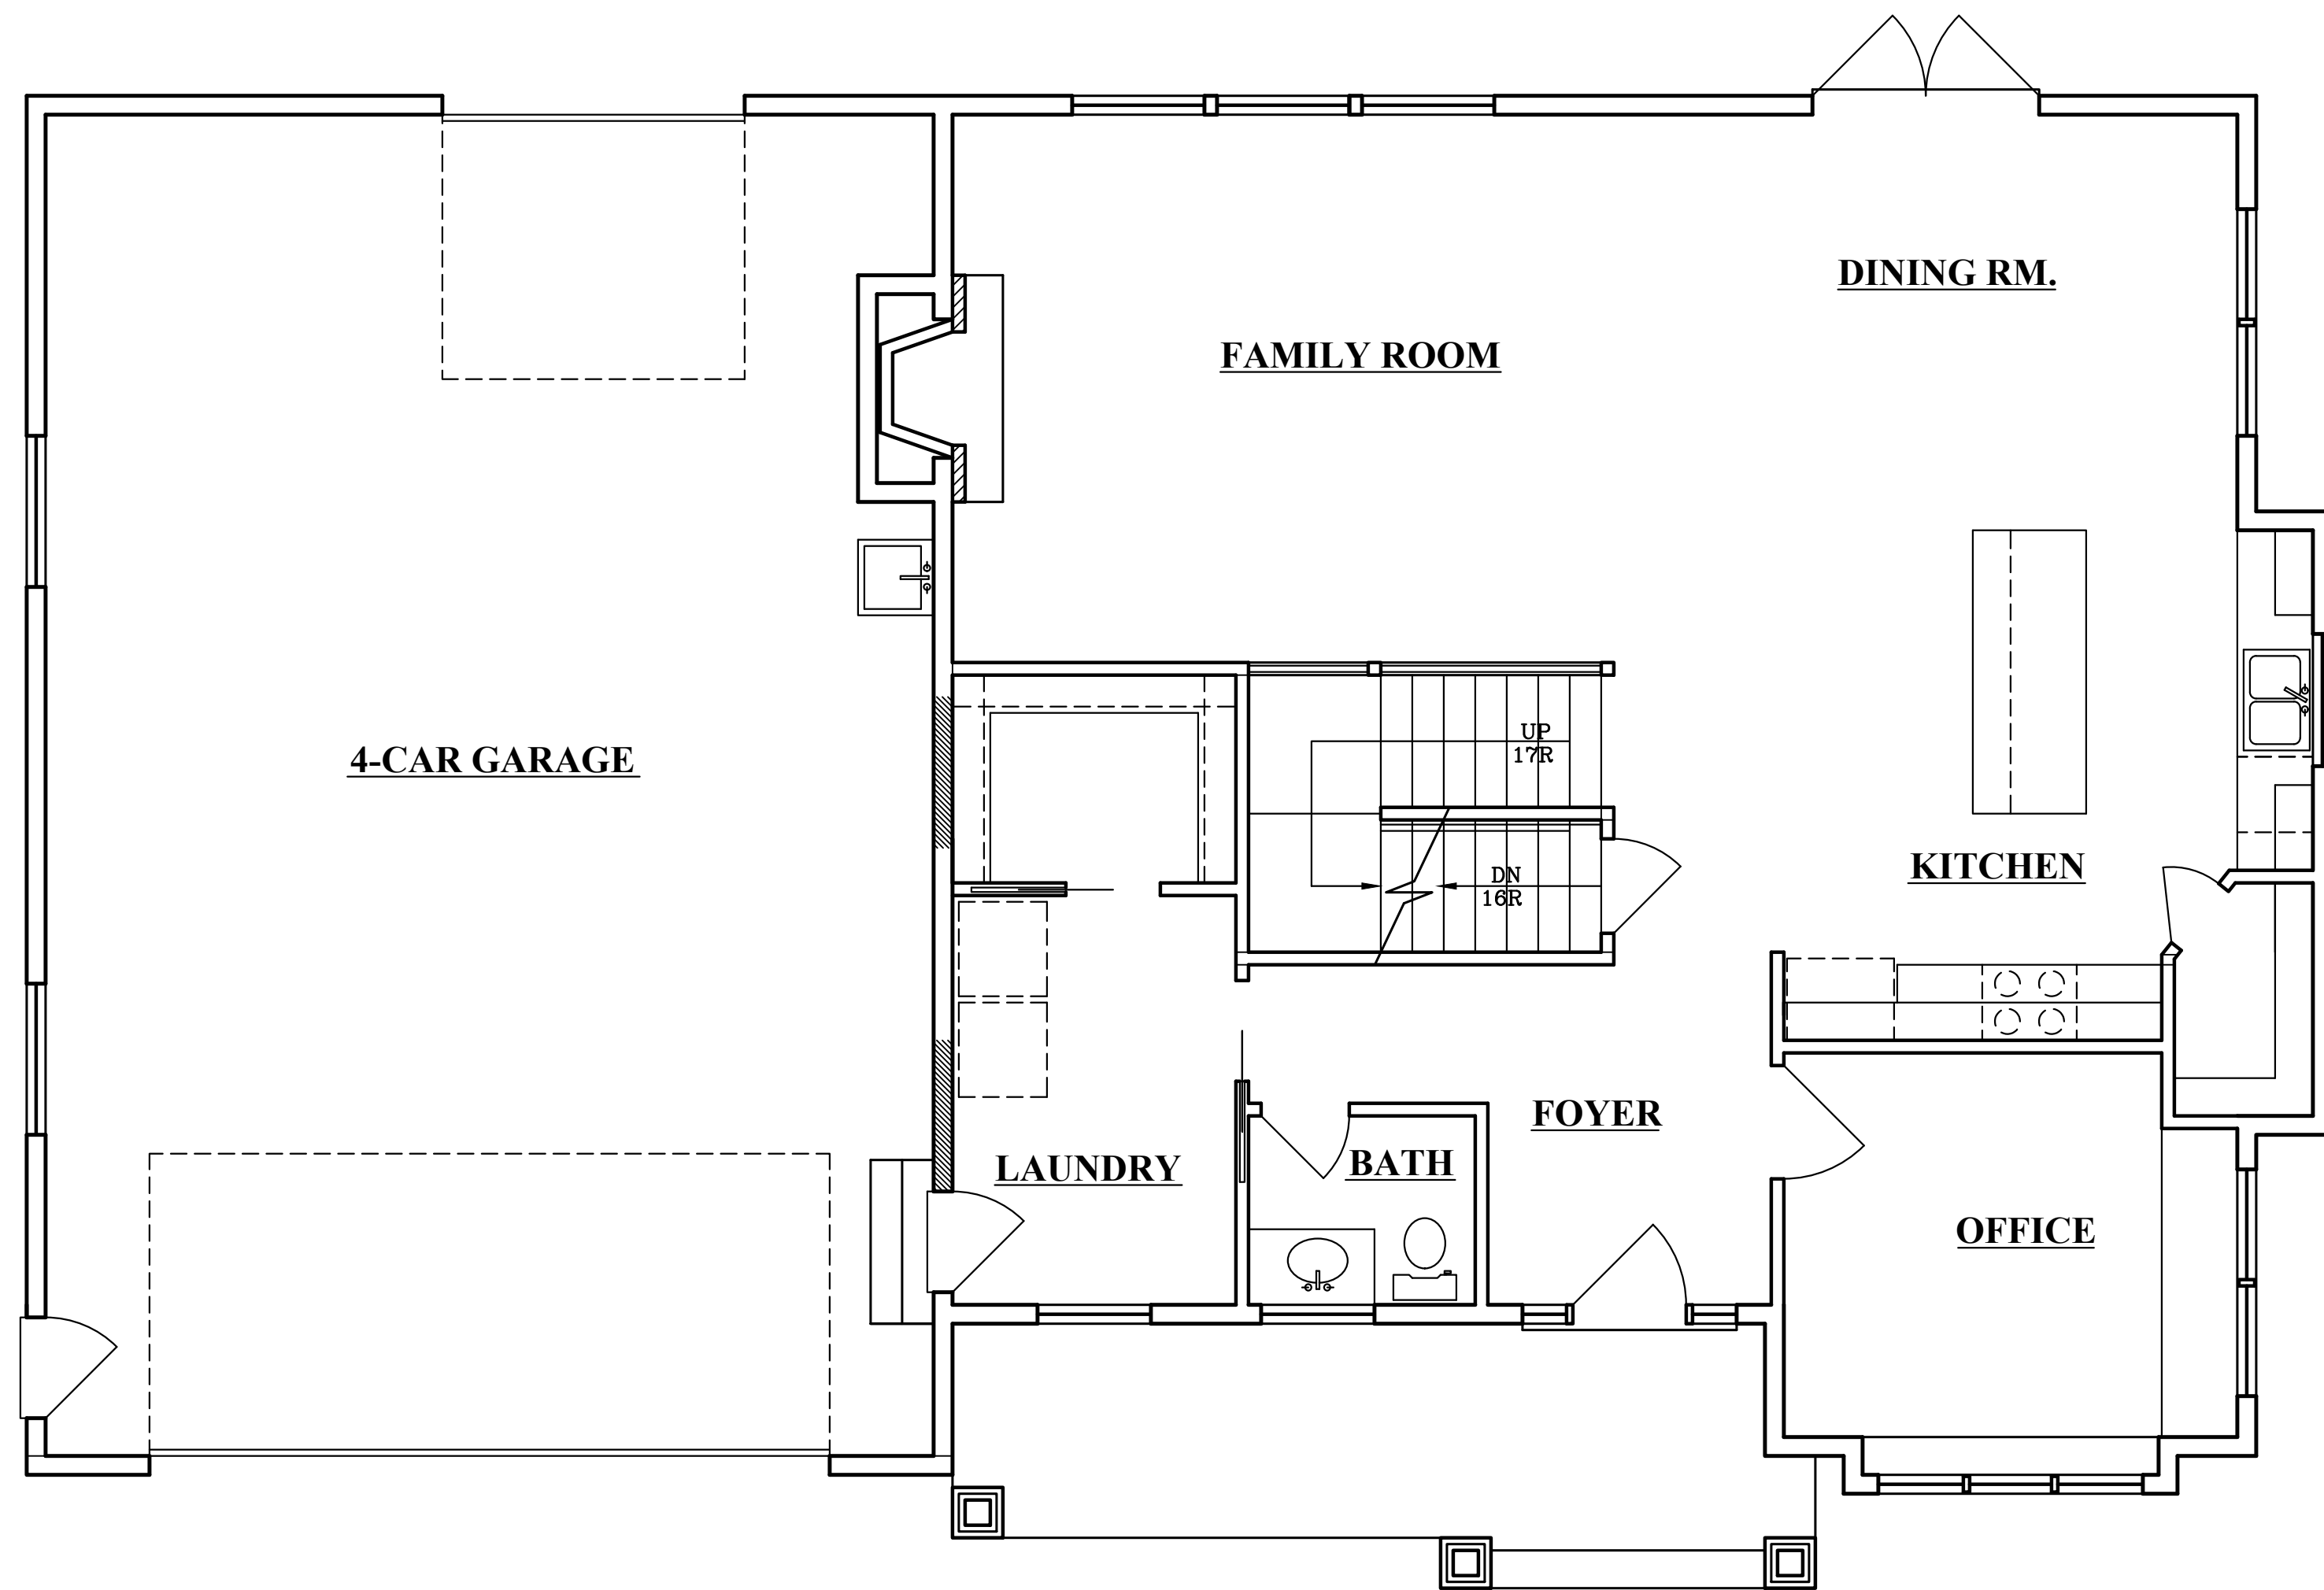

1000 S. Minnesota Ave.  
 Oronoco, MN. 55960  
 (507) 251-5337


**MEIER COMPANIES**

Builder: **MEIER COMPANIES**  
 Project: **DAVIDSON RESIDENCE**  
 Address: **CASSIDY RIDGE SUBDIVISION** Lot: **421** Block: **XX**

Sheet Title:  
**FIRST FL. PLAN**

Drawn By: jm	Revised:
Date: 06/28/19	Revised:
Scale: 1/4"=1'-0"	Revised:

Drawing No.  
**4 OF 7**

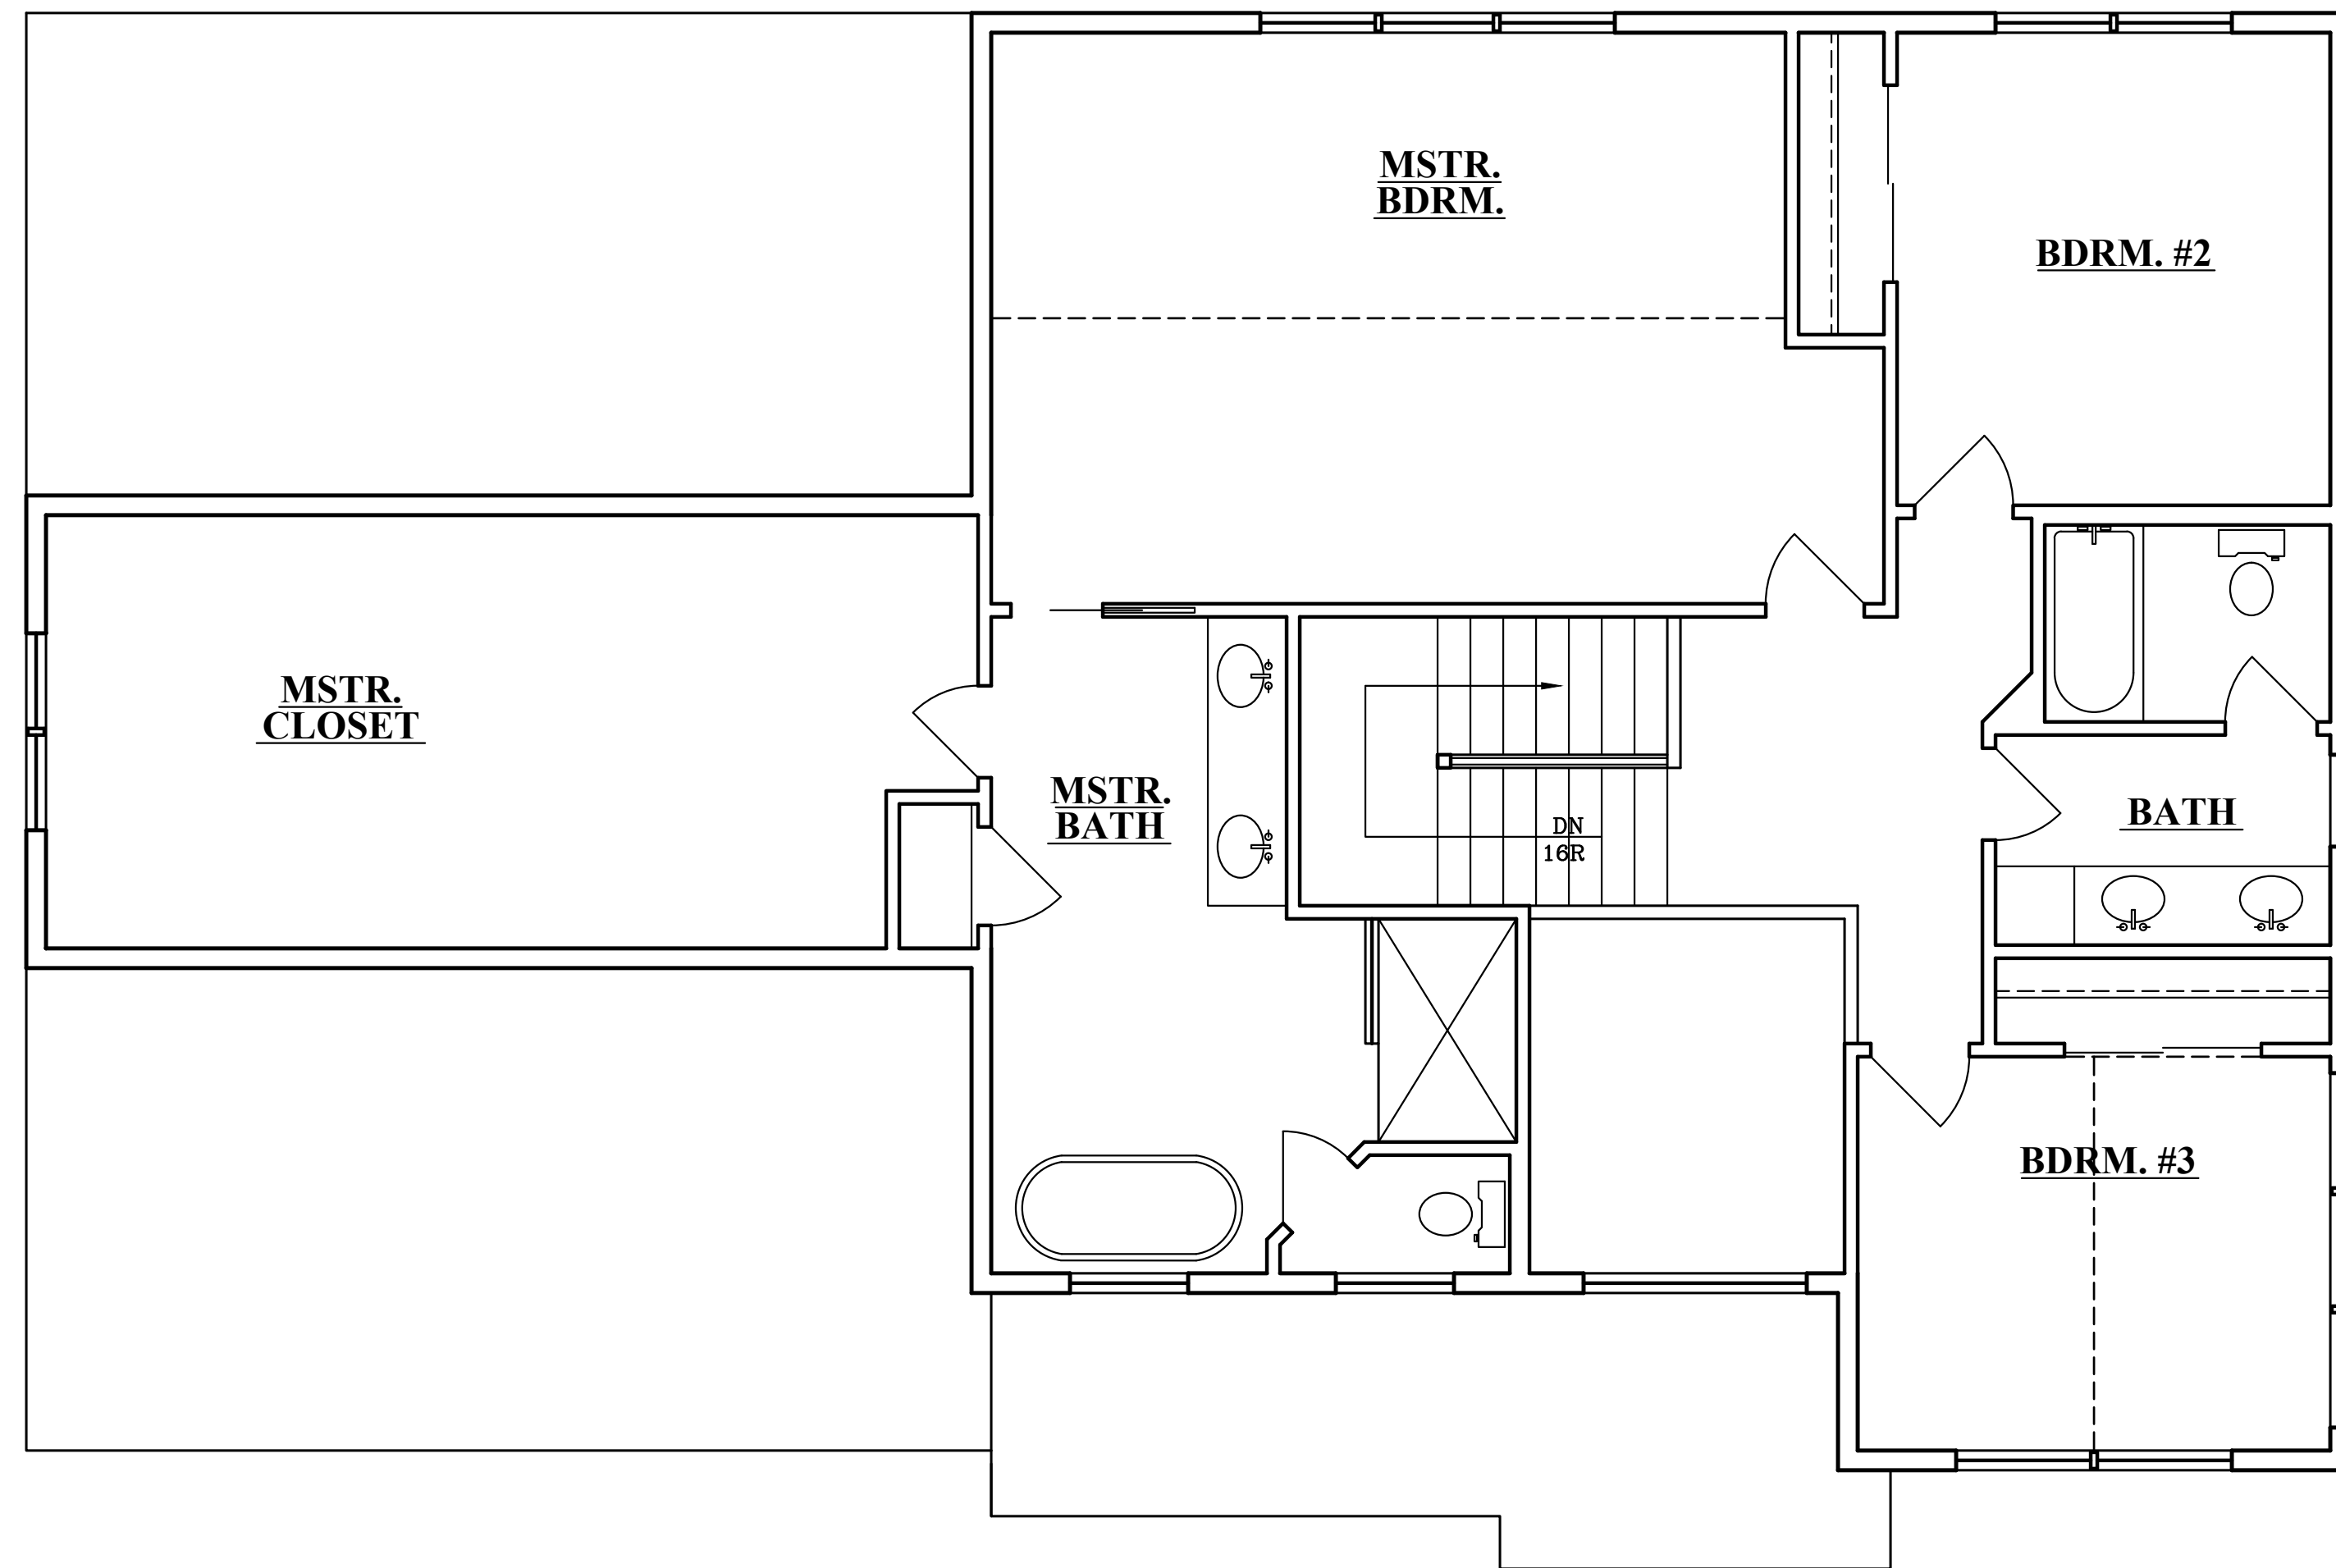

1000 S. Minnesota Ave.  
 Oronoco, MN. 55960  
 (507) 251-5337

**MEIER COMPANIES**

Builder : **MEIER COMPANIES**  
 Project: **DAVIDSON RESIDENCE**  
 Address: **CASSIDY RIDGE SUBDIVISION** Lot: **421** Block: **XX**

Sheet Title:  
**SECOND FL. PLAN**

Drawn By: jm	Revised:
Date: 06/28/19	Revised:
Scale: 1/4"=1'-0"	Revised:

Drawing No.  
**5 OF 7**