





FRONT ELEVATION

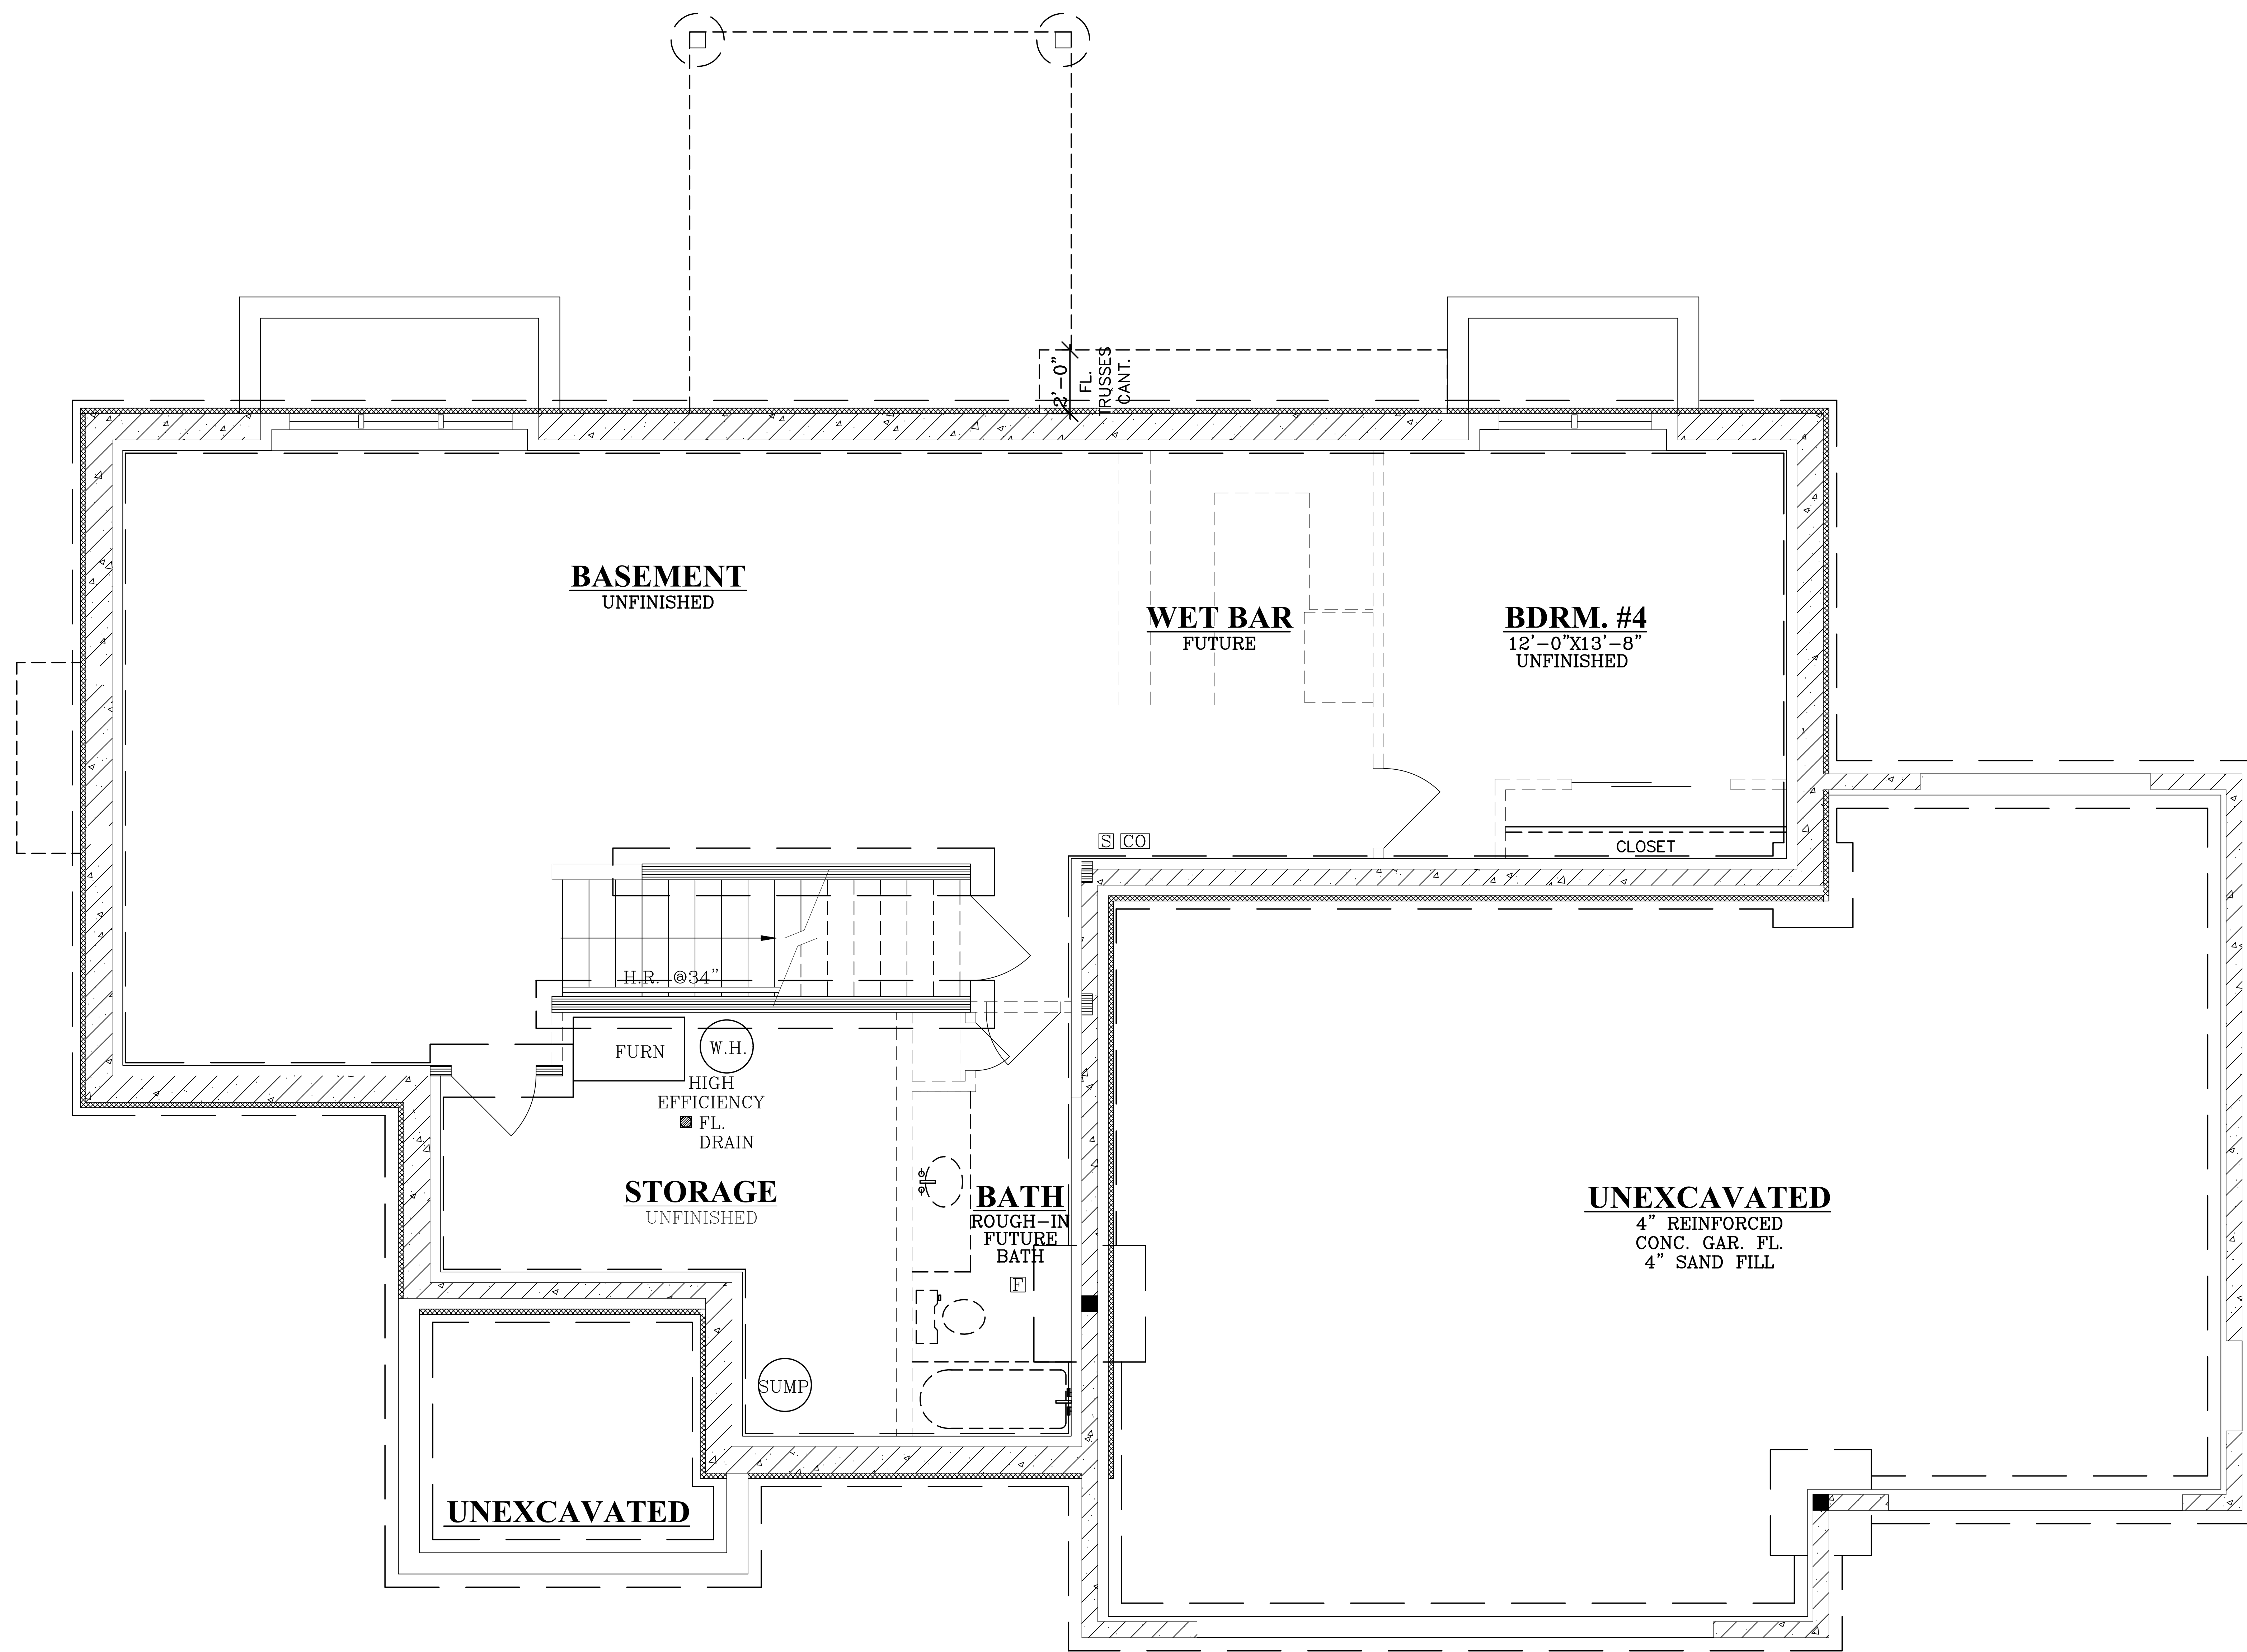

BASEMENT FLOOR PLAN

FTG. & FND. PLAN

13 CRS. CONC. BLK. FOUNDATION
ANDERSEN 400 WINDOWS AND R.O.
TO BE VERIFIED W/SUPPLIER

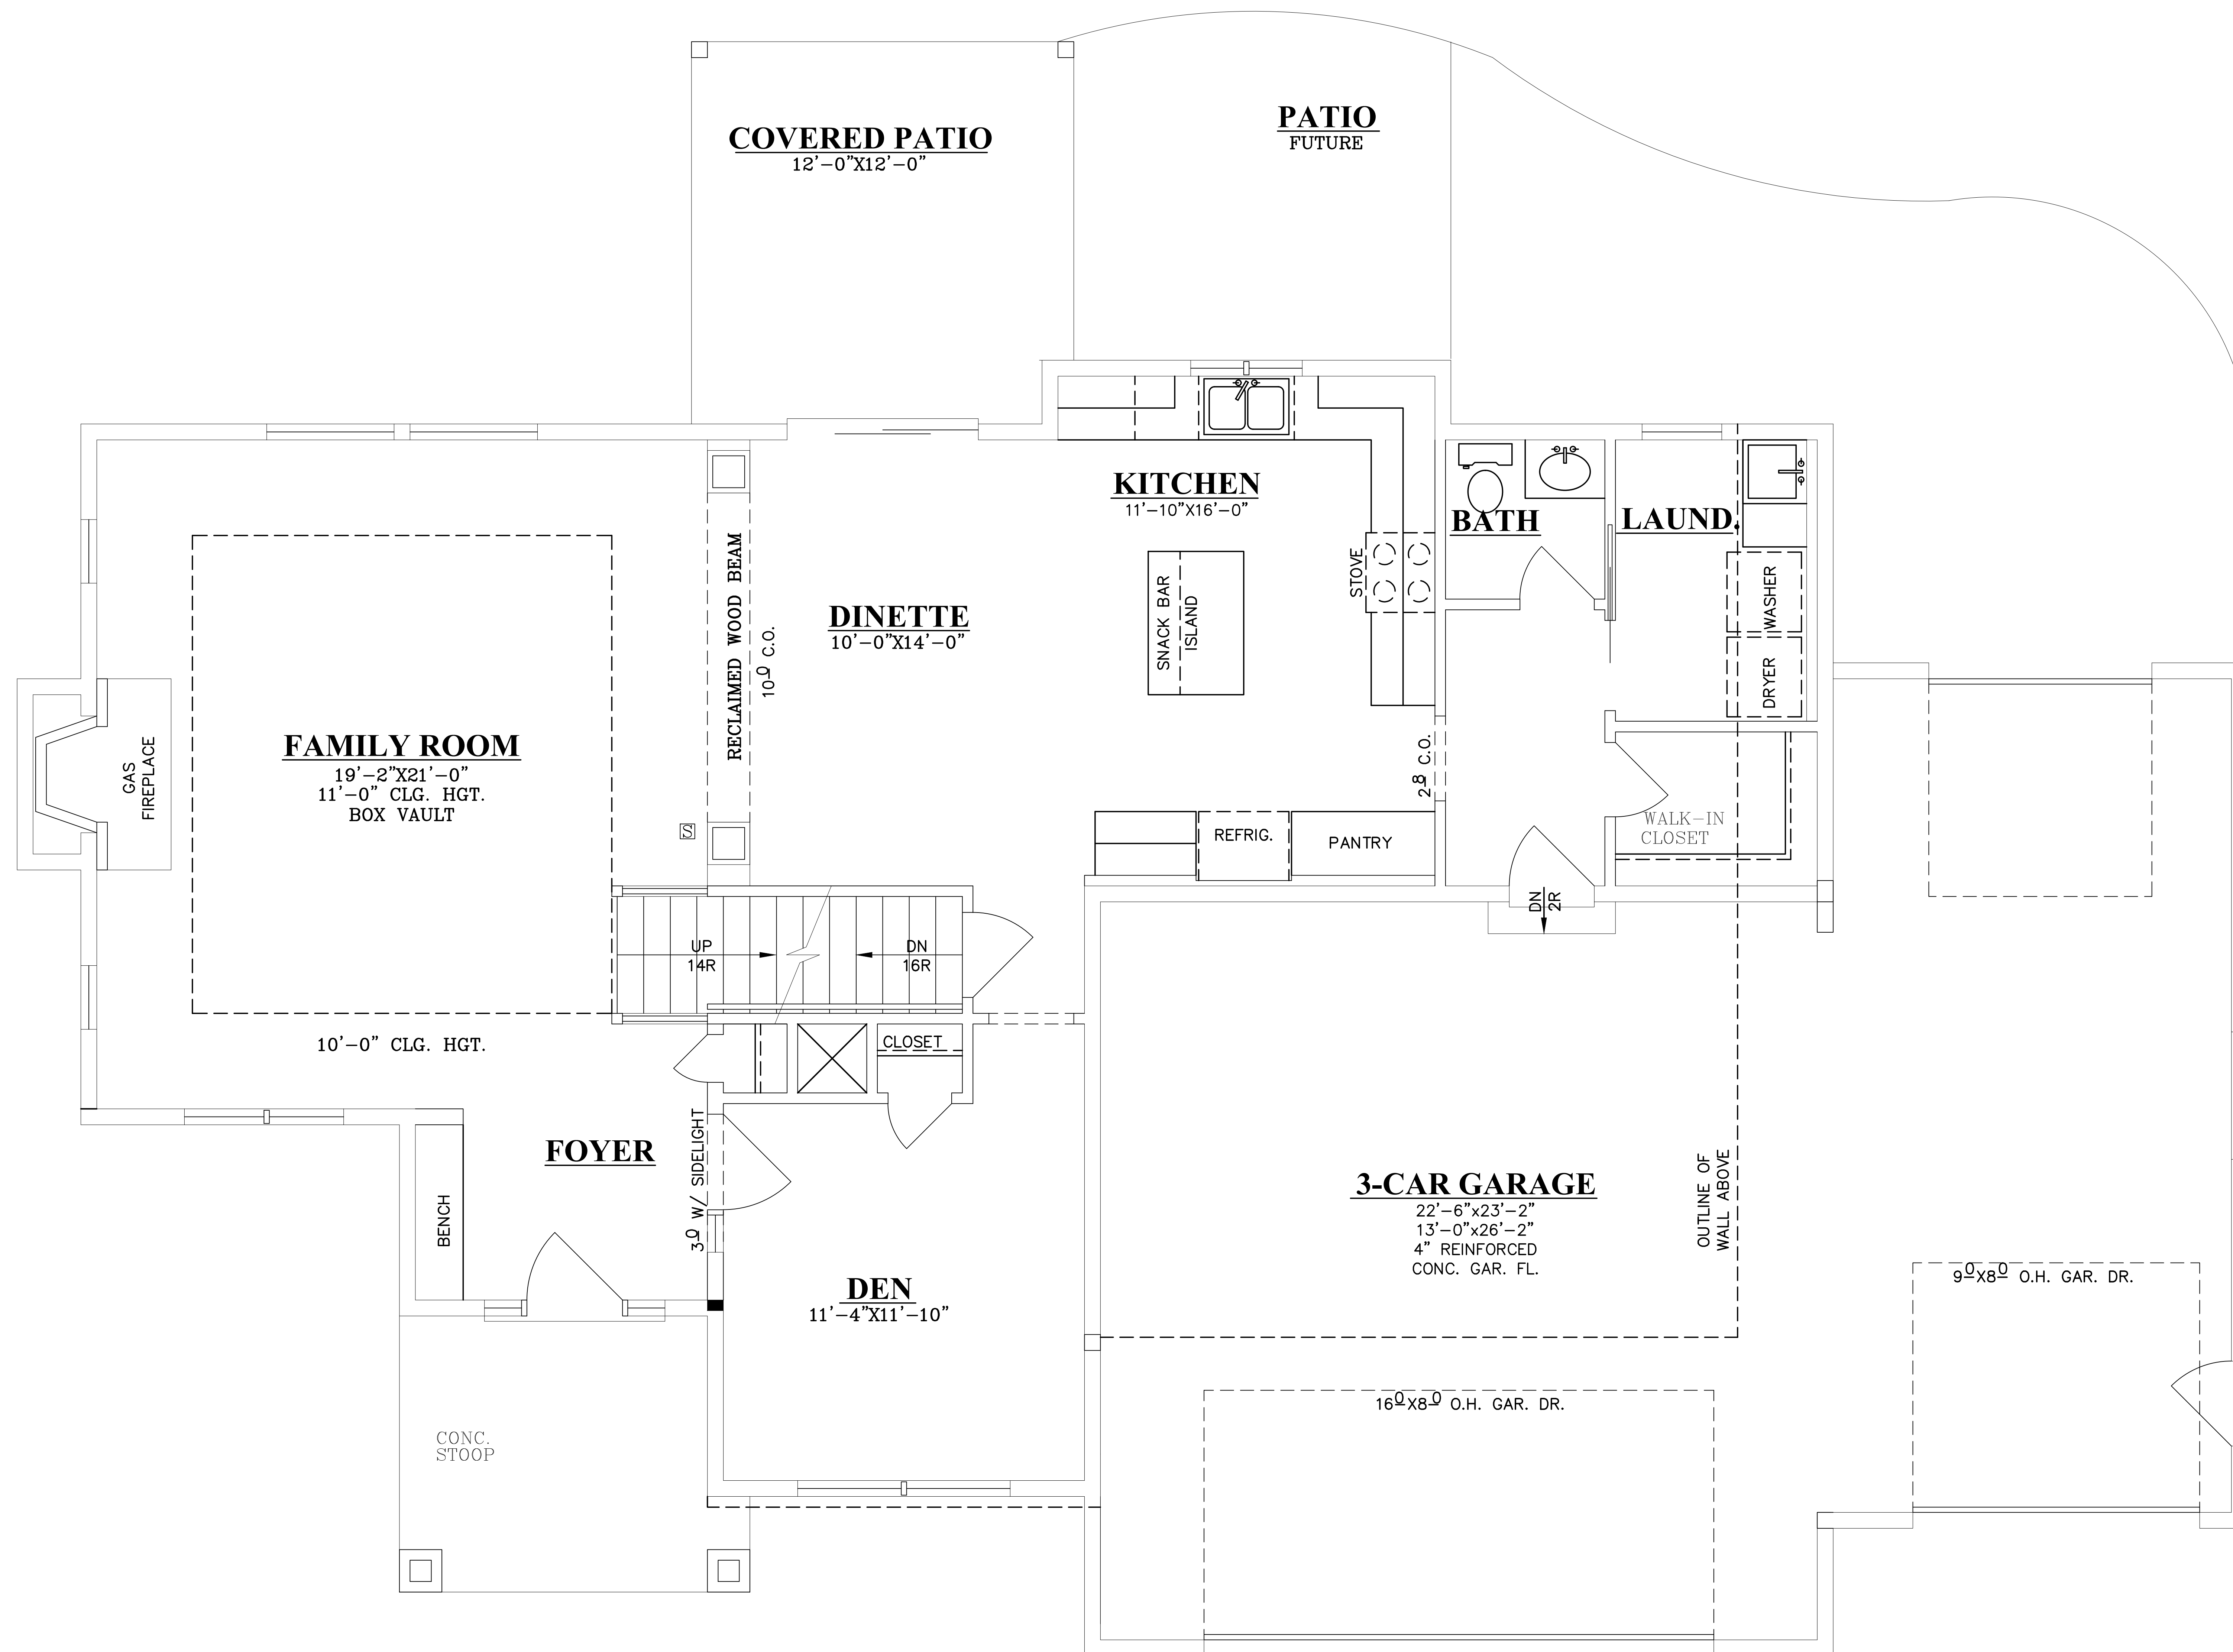


FIRST FLOOR PLAN

1288.00 SQ. FT.

9'-1 1/8" CLG. HGT.

ANDERSEN 400 WINDOWS AND R.O. TO BE VERIFIED W/SUPPLIER

ALL WINDOWS HEIGHTS TO BE SET AT 6'-10" UNLESS NOTED

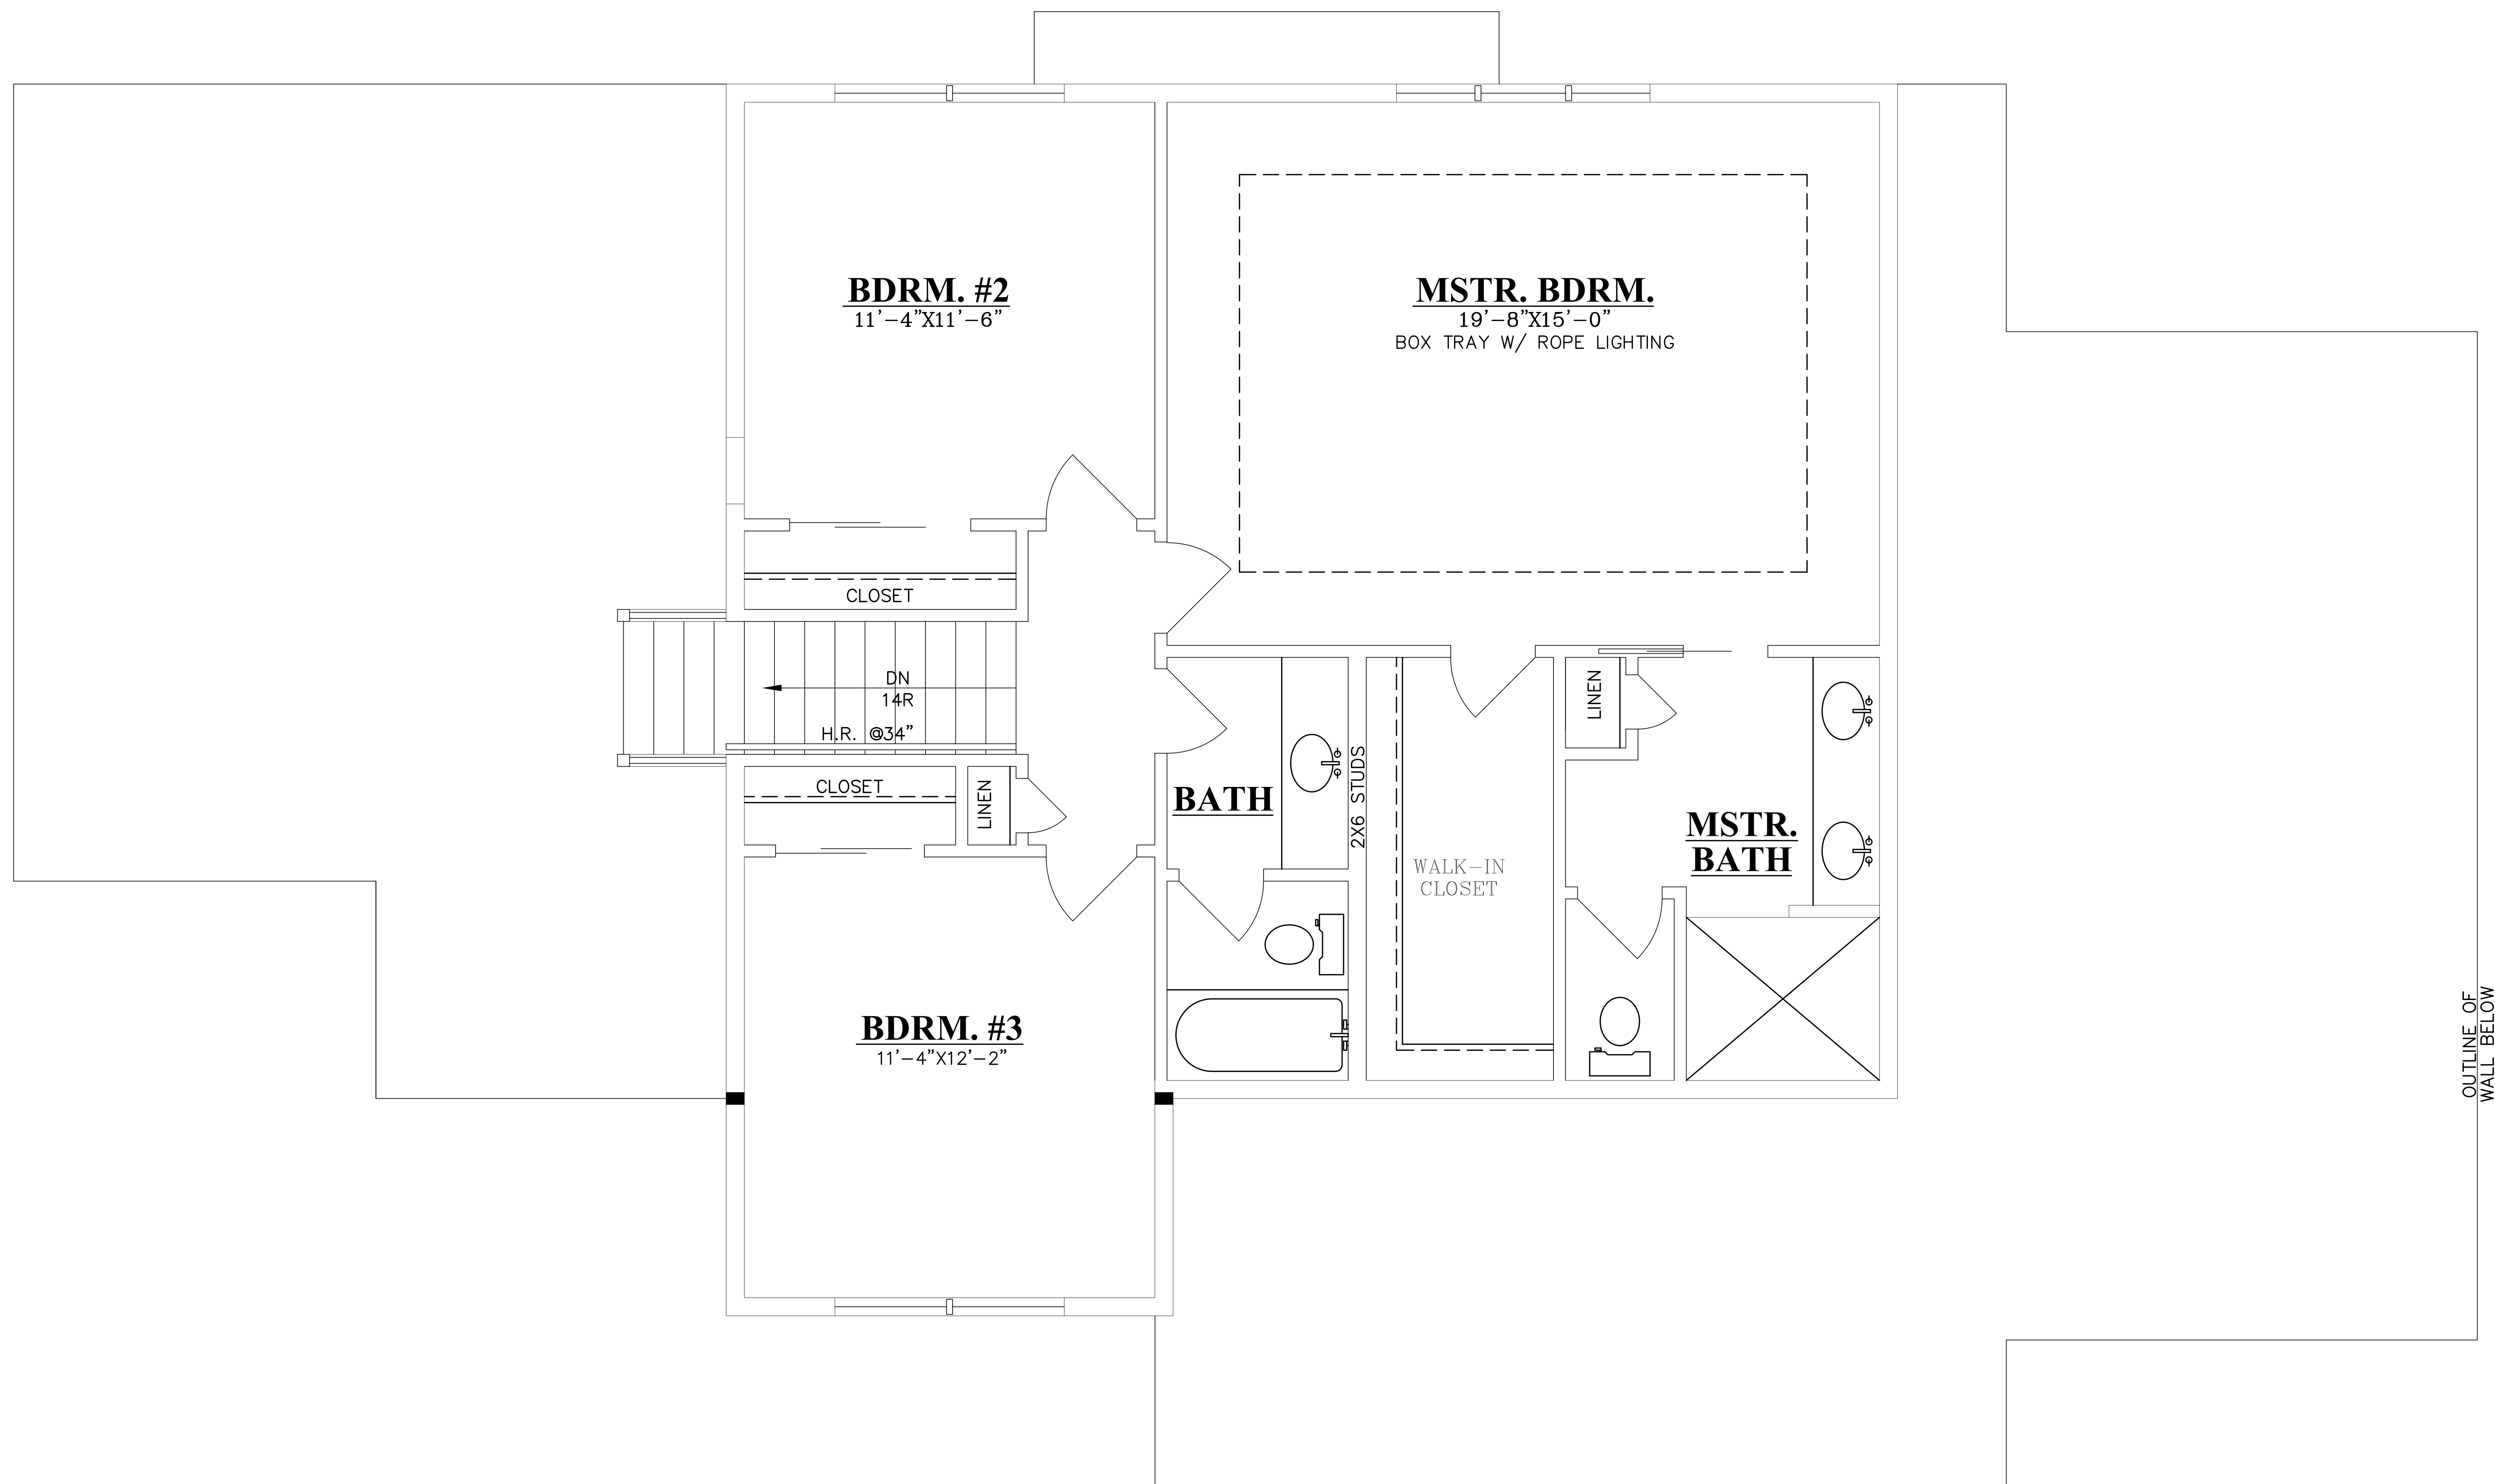

SECOND FLOOR PLAN

979.00 SQ. FT.
 8'-1 1/8" CLG. HGT.
 ANDERSEN 400 WINDOWS AND R.O. TO BE VERIFIED W/SUPPLIER
 ALL WINDOWS HEIGHTS TO BE SET AT 6'-10" UNLESS NOTED